


DIR-2012-1522-DRB-SPP-MSP, 6696 Lakeridge Road
 Santa Monica Mountains Conservancy staff
 July 19, 2012

— Approximate boundaries of proposed conservation easement.

— Placement of proposed 6' high solid fence.

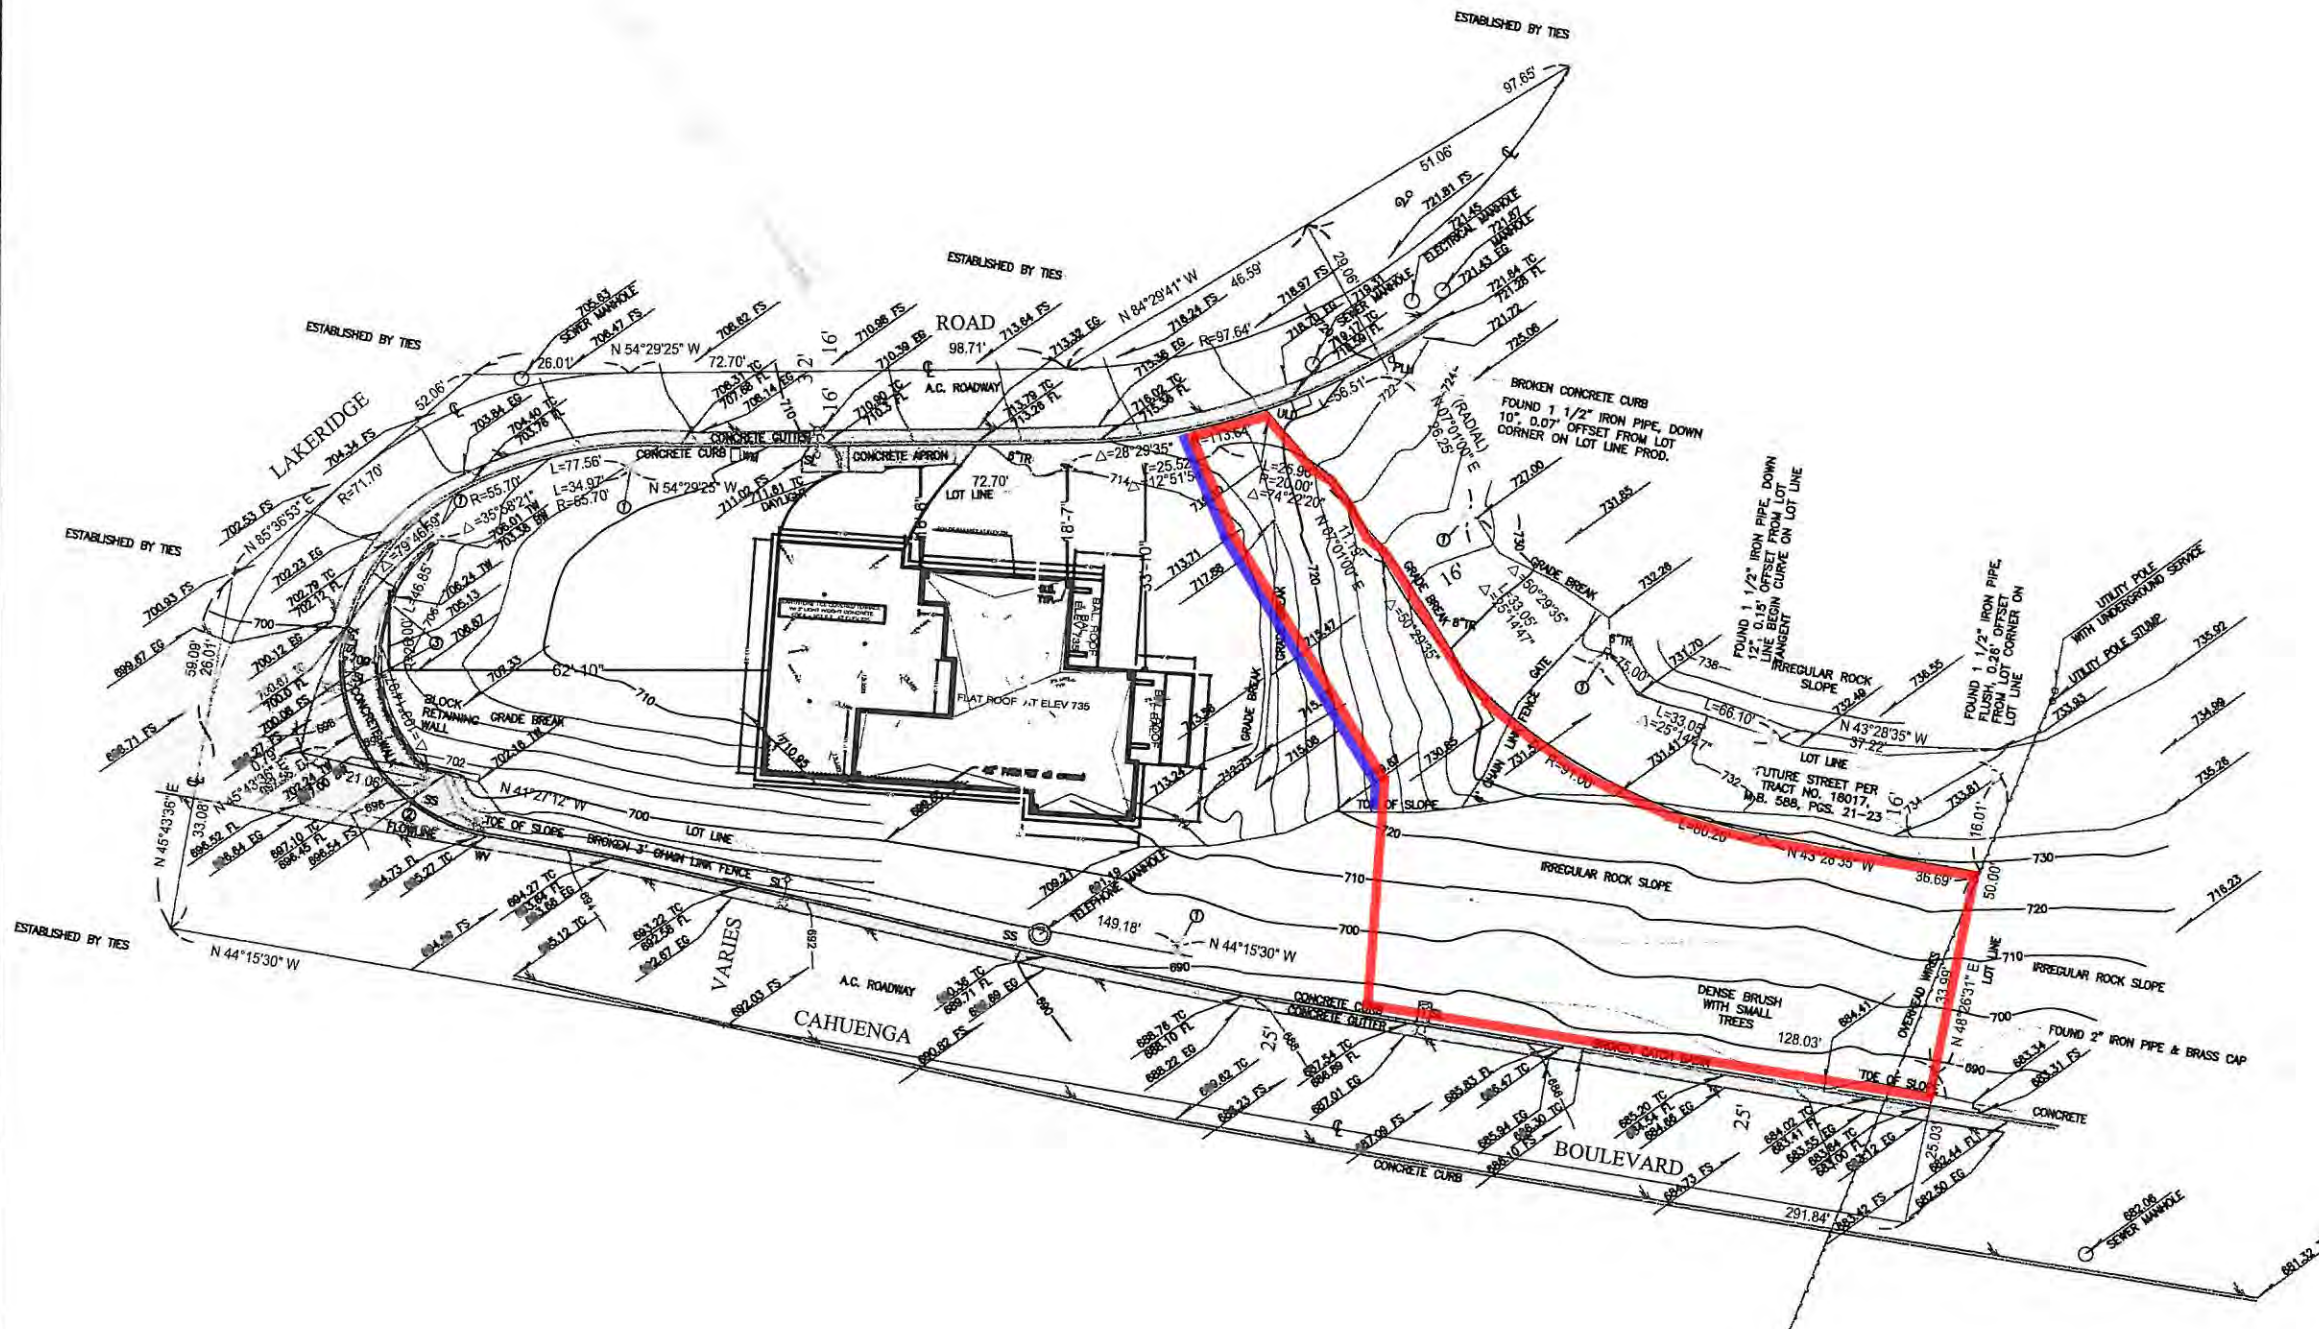

AZITA MOTAMEN, ARCHITECT
 ORS
 #1436
 -4197

Plan E-4 TOPOGRAPHIC ROOF PLAN
 16614
 Telephone

DIR 2012-1522-DRB-SPP
 DATE: 6/11/2012 STAFF: TH
 EXHIBIT ___ OF ___

Revisions	Date

Scale

Project Name & Address
MR. & MRS. LADION RESIDENCE
 6696 LAKERIDGE LOS ANGELES, CA 90068

Drawing Title
ROOF PLAN / TOPO

Project No. 6696_Lakeridge	Notes: The design shown on this drawing is based on the information provided to the architect. The architect is not responsible for the accuracy of the information provided. 
Scale AS SHOWN	
Date 5/25/12	
Designed A.M.	
Drawn S.Y.	
Checked	Drawing No. E-4.1
Reviewed	