

# Agenda Item V MRCA 2/15/12

**LANDMARC APARTMENTS**  
 WOODLAND HILLS, CA 91364






**SARES-REGIS**  
 18825 Bardeen Avenue  
 Irvine, CA 92612-1521

preliminary  
**South Side  
 Off-site Grading  
 Exhibit 9**

1ST BLDG DEPT  
 SUBMITTAL  
 10-12-2011

PLAN CHECK #:  
 © 2011 Diamond West Inc.  
 These plans are copyright protected. Under  
 such protection unauthorized use is not permitted.  
 These plans shall not be reproduced or used  
 without written permission by Diamond West.

DATE	DESCRIPTION
	Plan Check
	Bid Set
	Permit
09-1017-400	Project Number
09-1017-400-page 15	Drawing Name
12/09/11	Plot Date

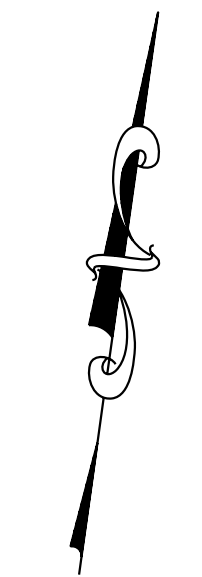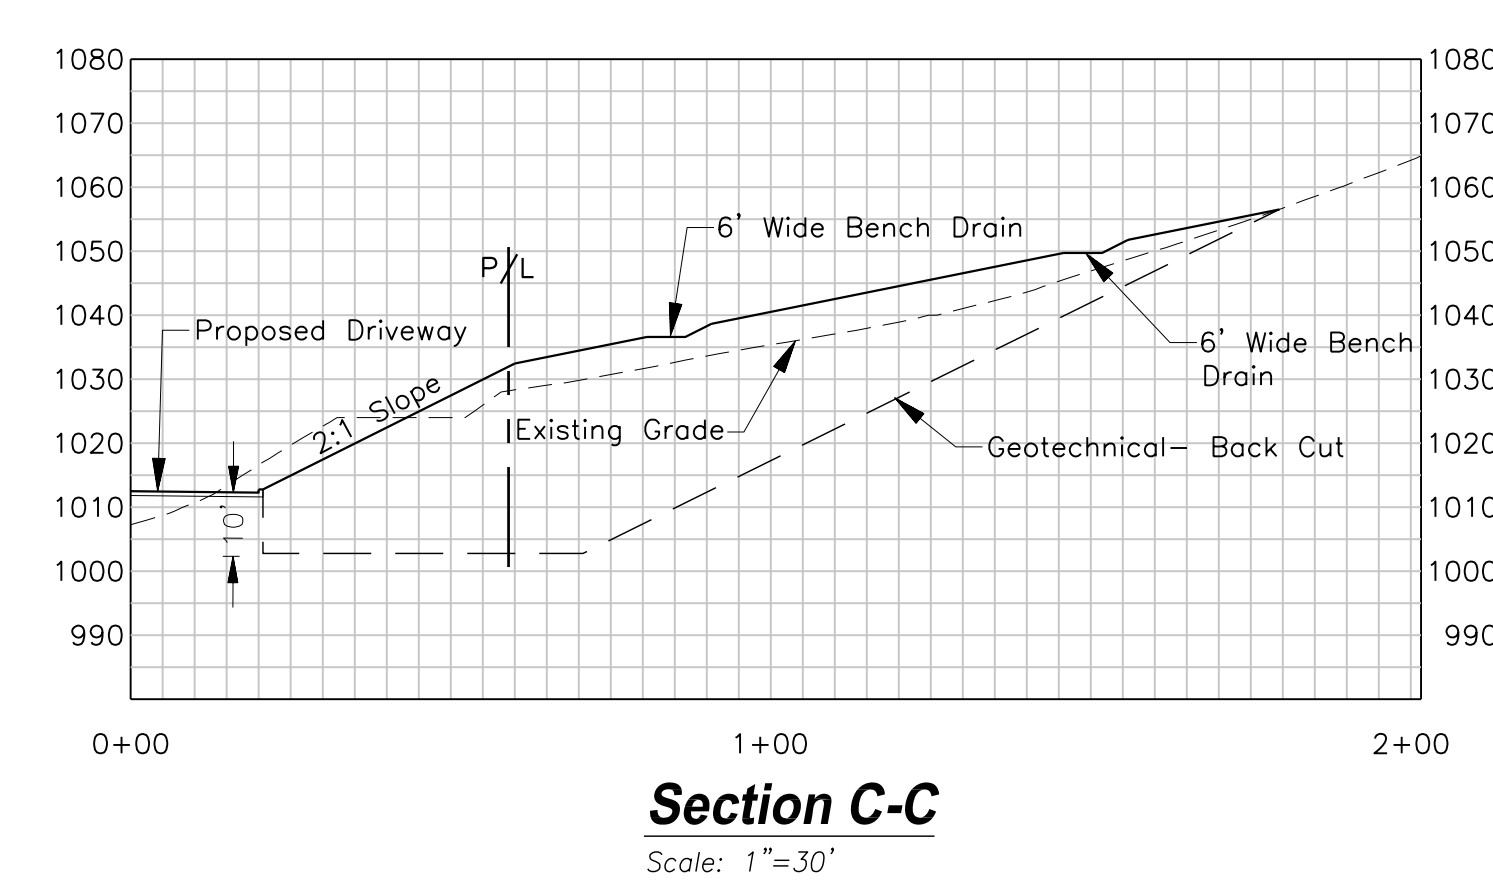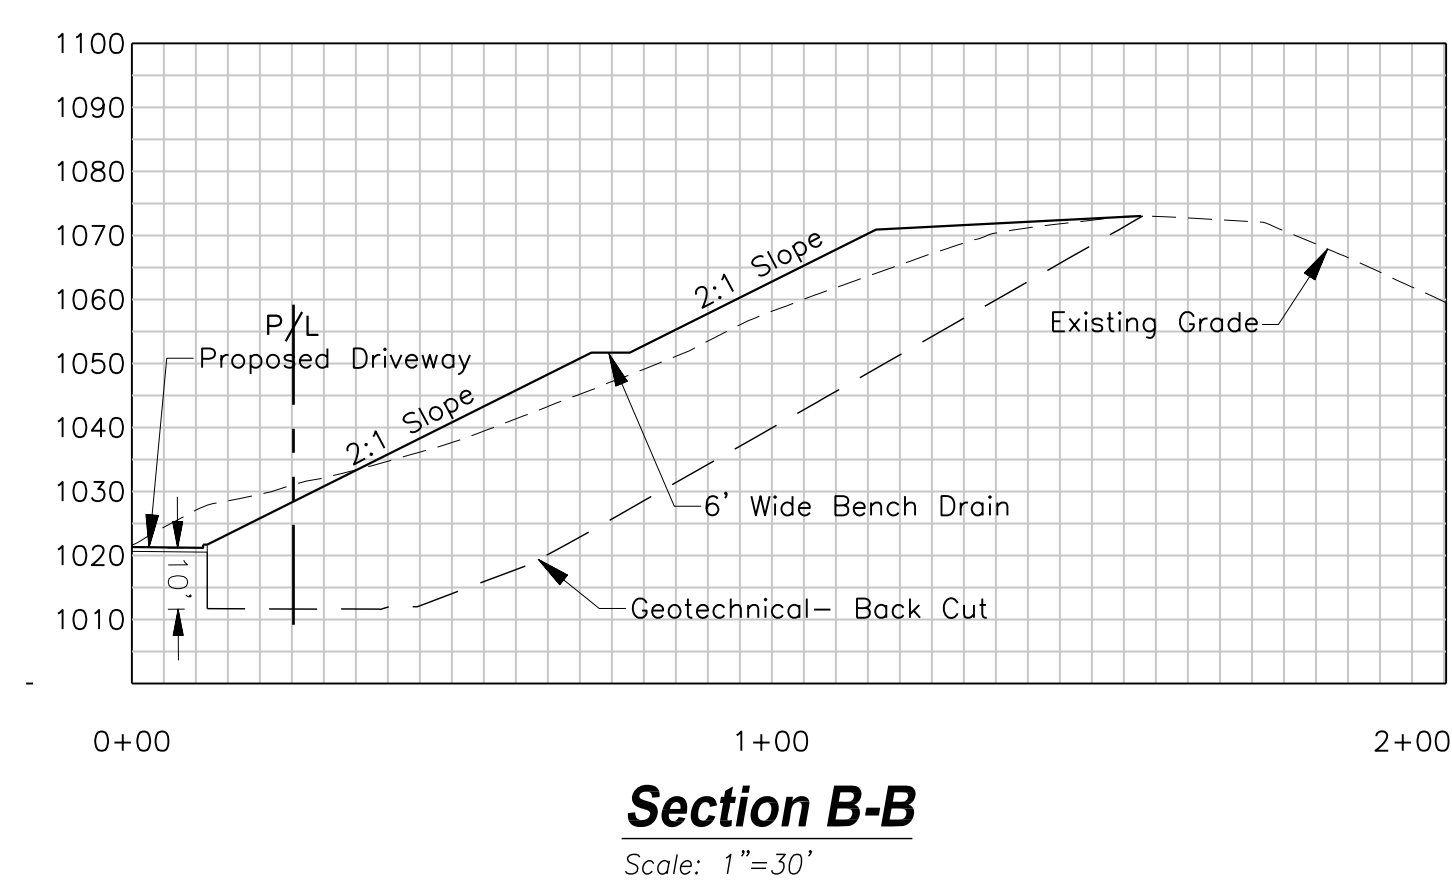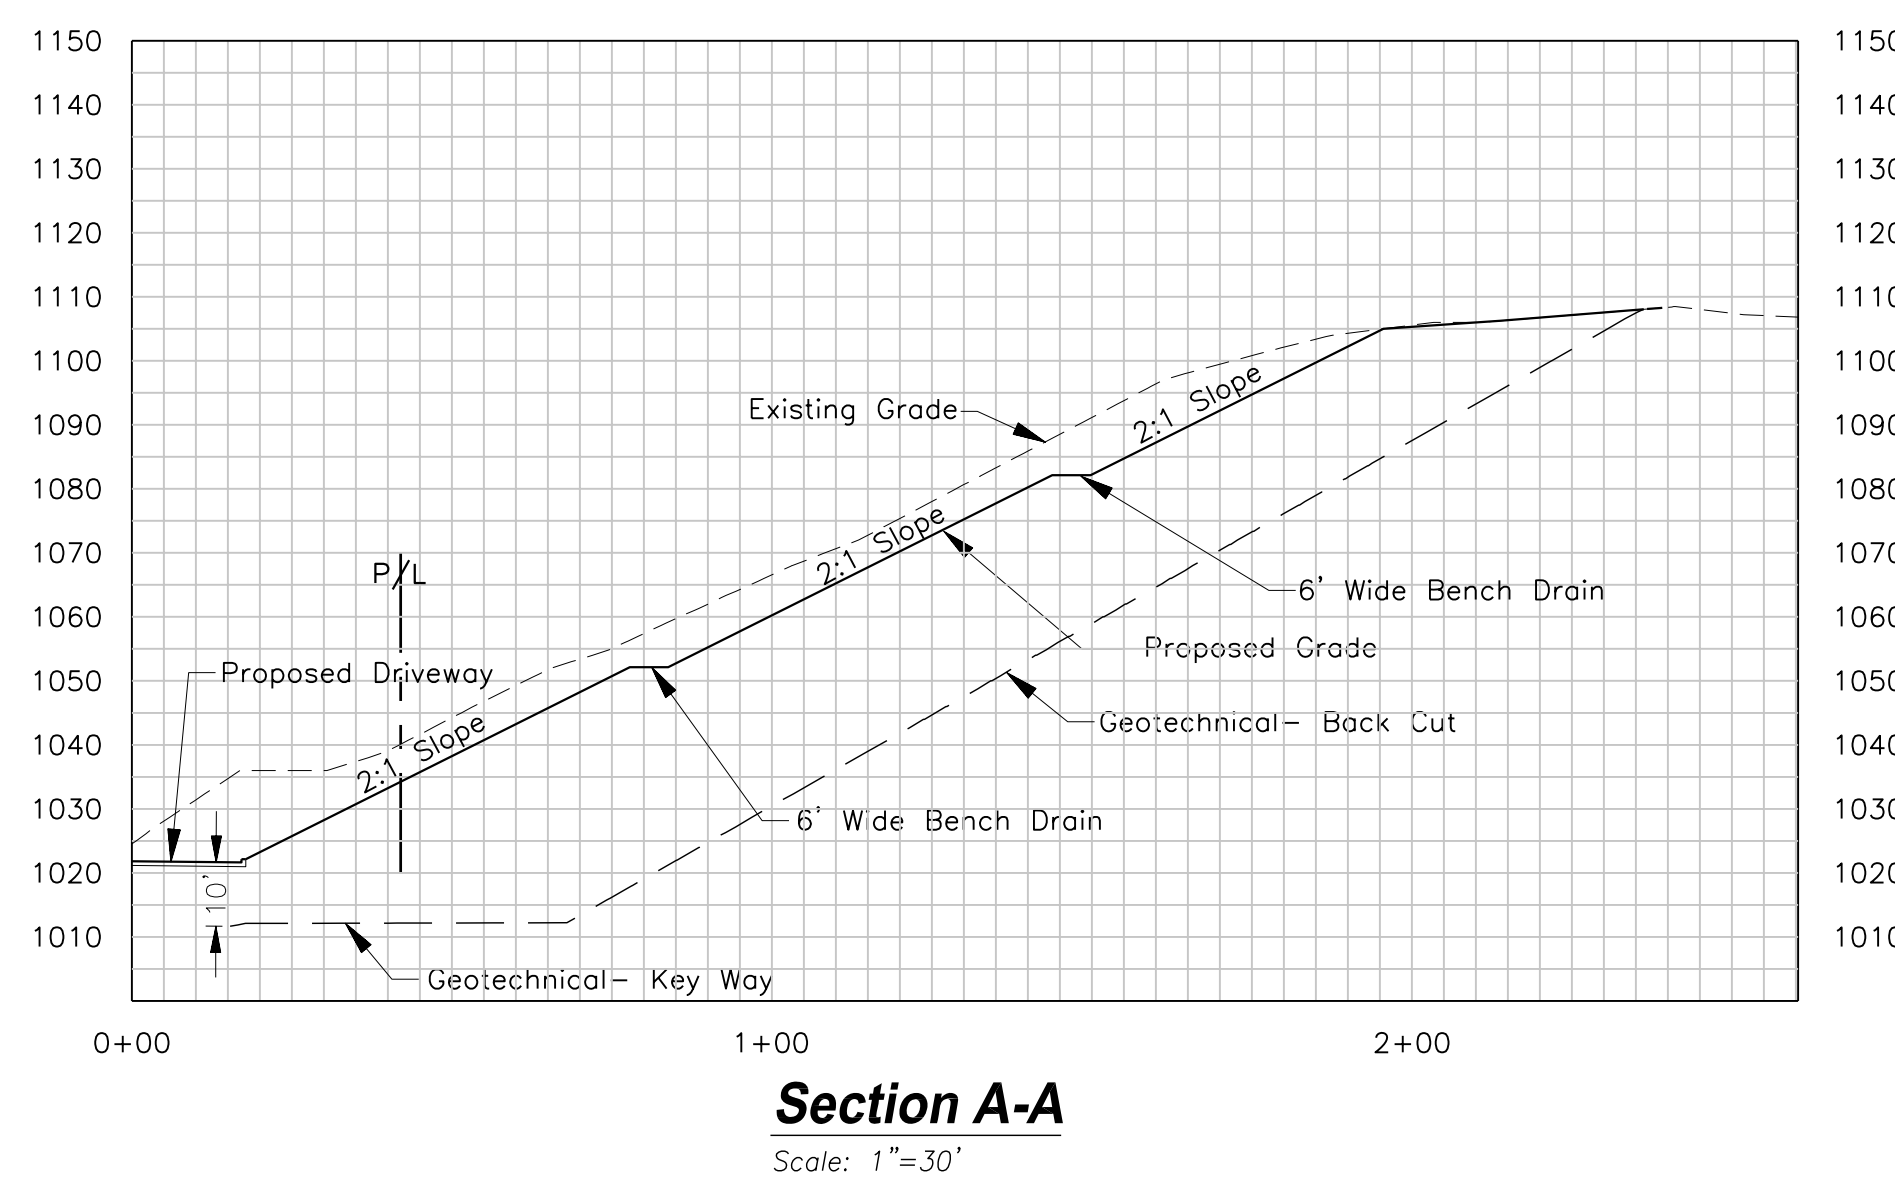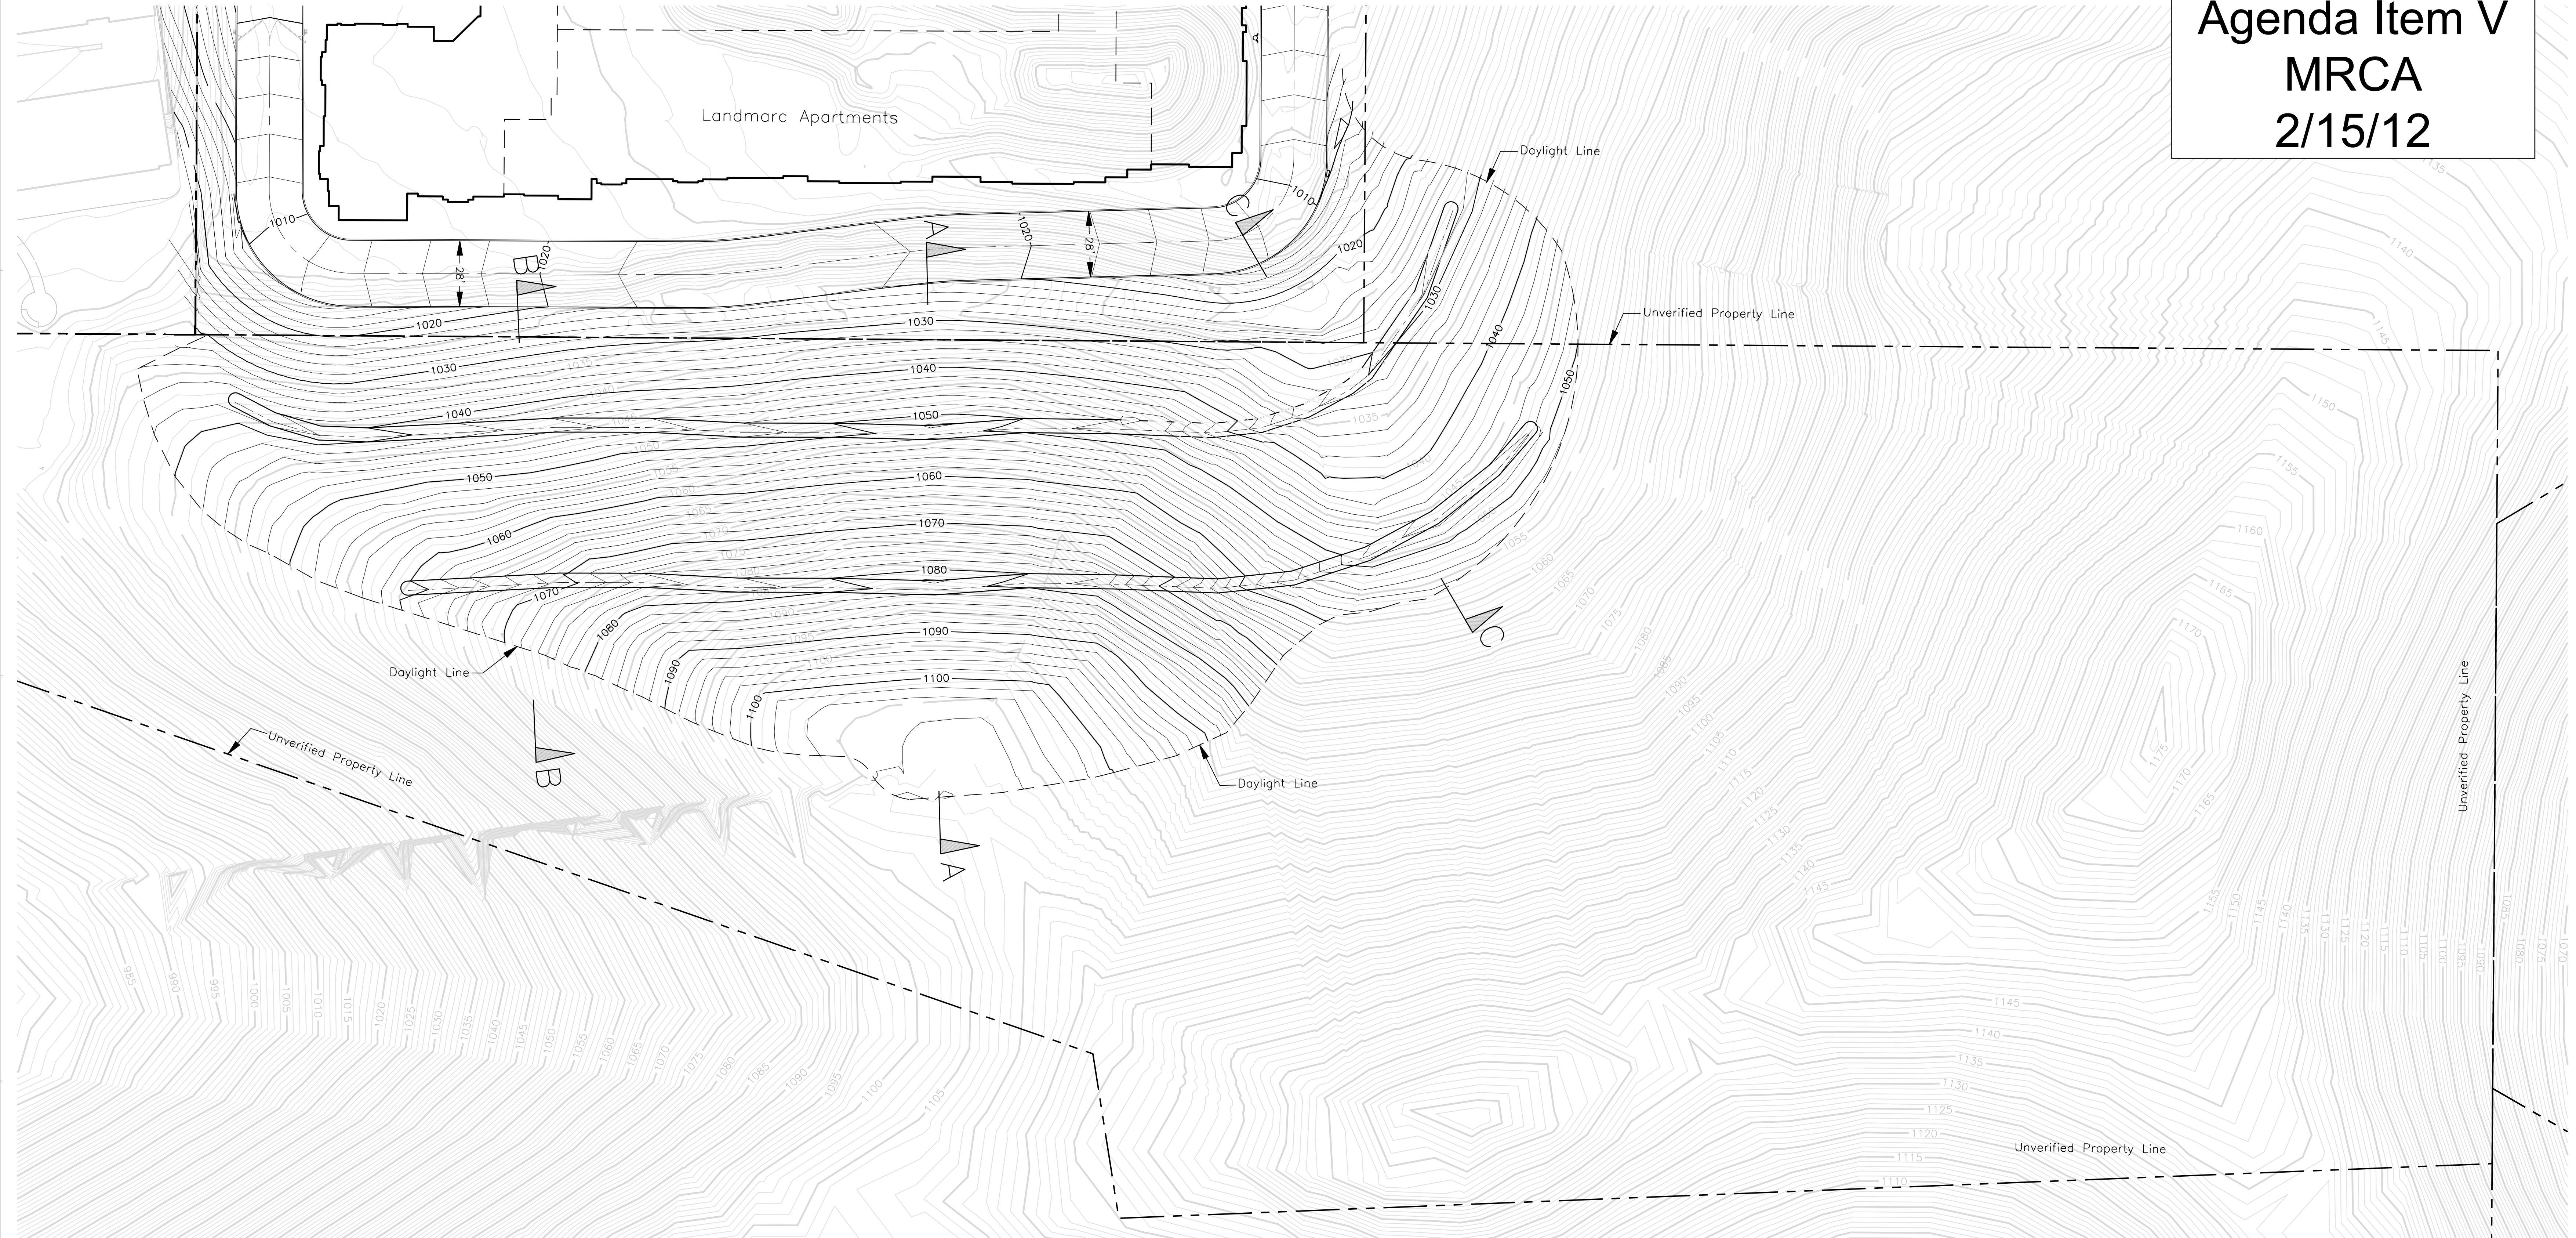

Scale: 1"=30'

P:\09-1017 - 2000 Ventura Blvd-Grading Plan\Civil-Survey\Map\09-1017-400-10215.dwg  
 12/09/11 11:00 AM  
 User: SARES-REGIS\CS-REGIS\_09-1017-400-EXHIBIT.dwg