



**DIR-2015-2805-DRB-SPP-MSP, 2755 Outpost Drive
DIR-2015-2792-DRB-SPP-MSP, 2745 Outpost Drive
Mountains Recreation and Conservation Authority staff
March 17, 2016**

See MRCA letter dated March 17, 2016

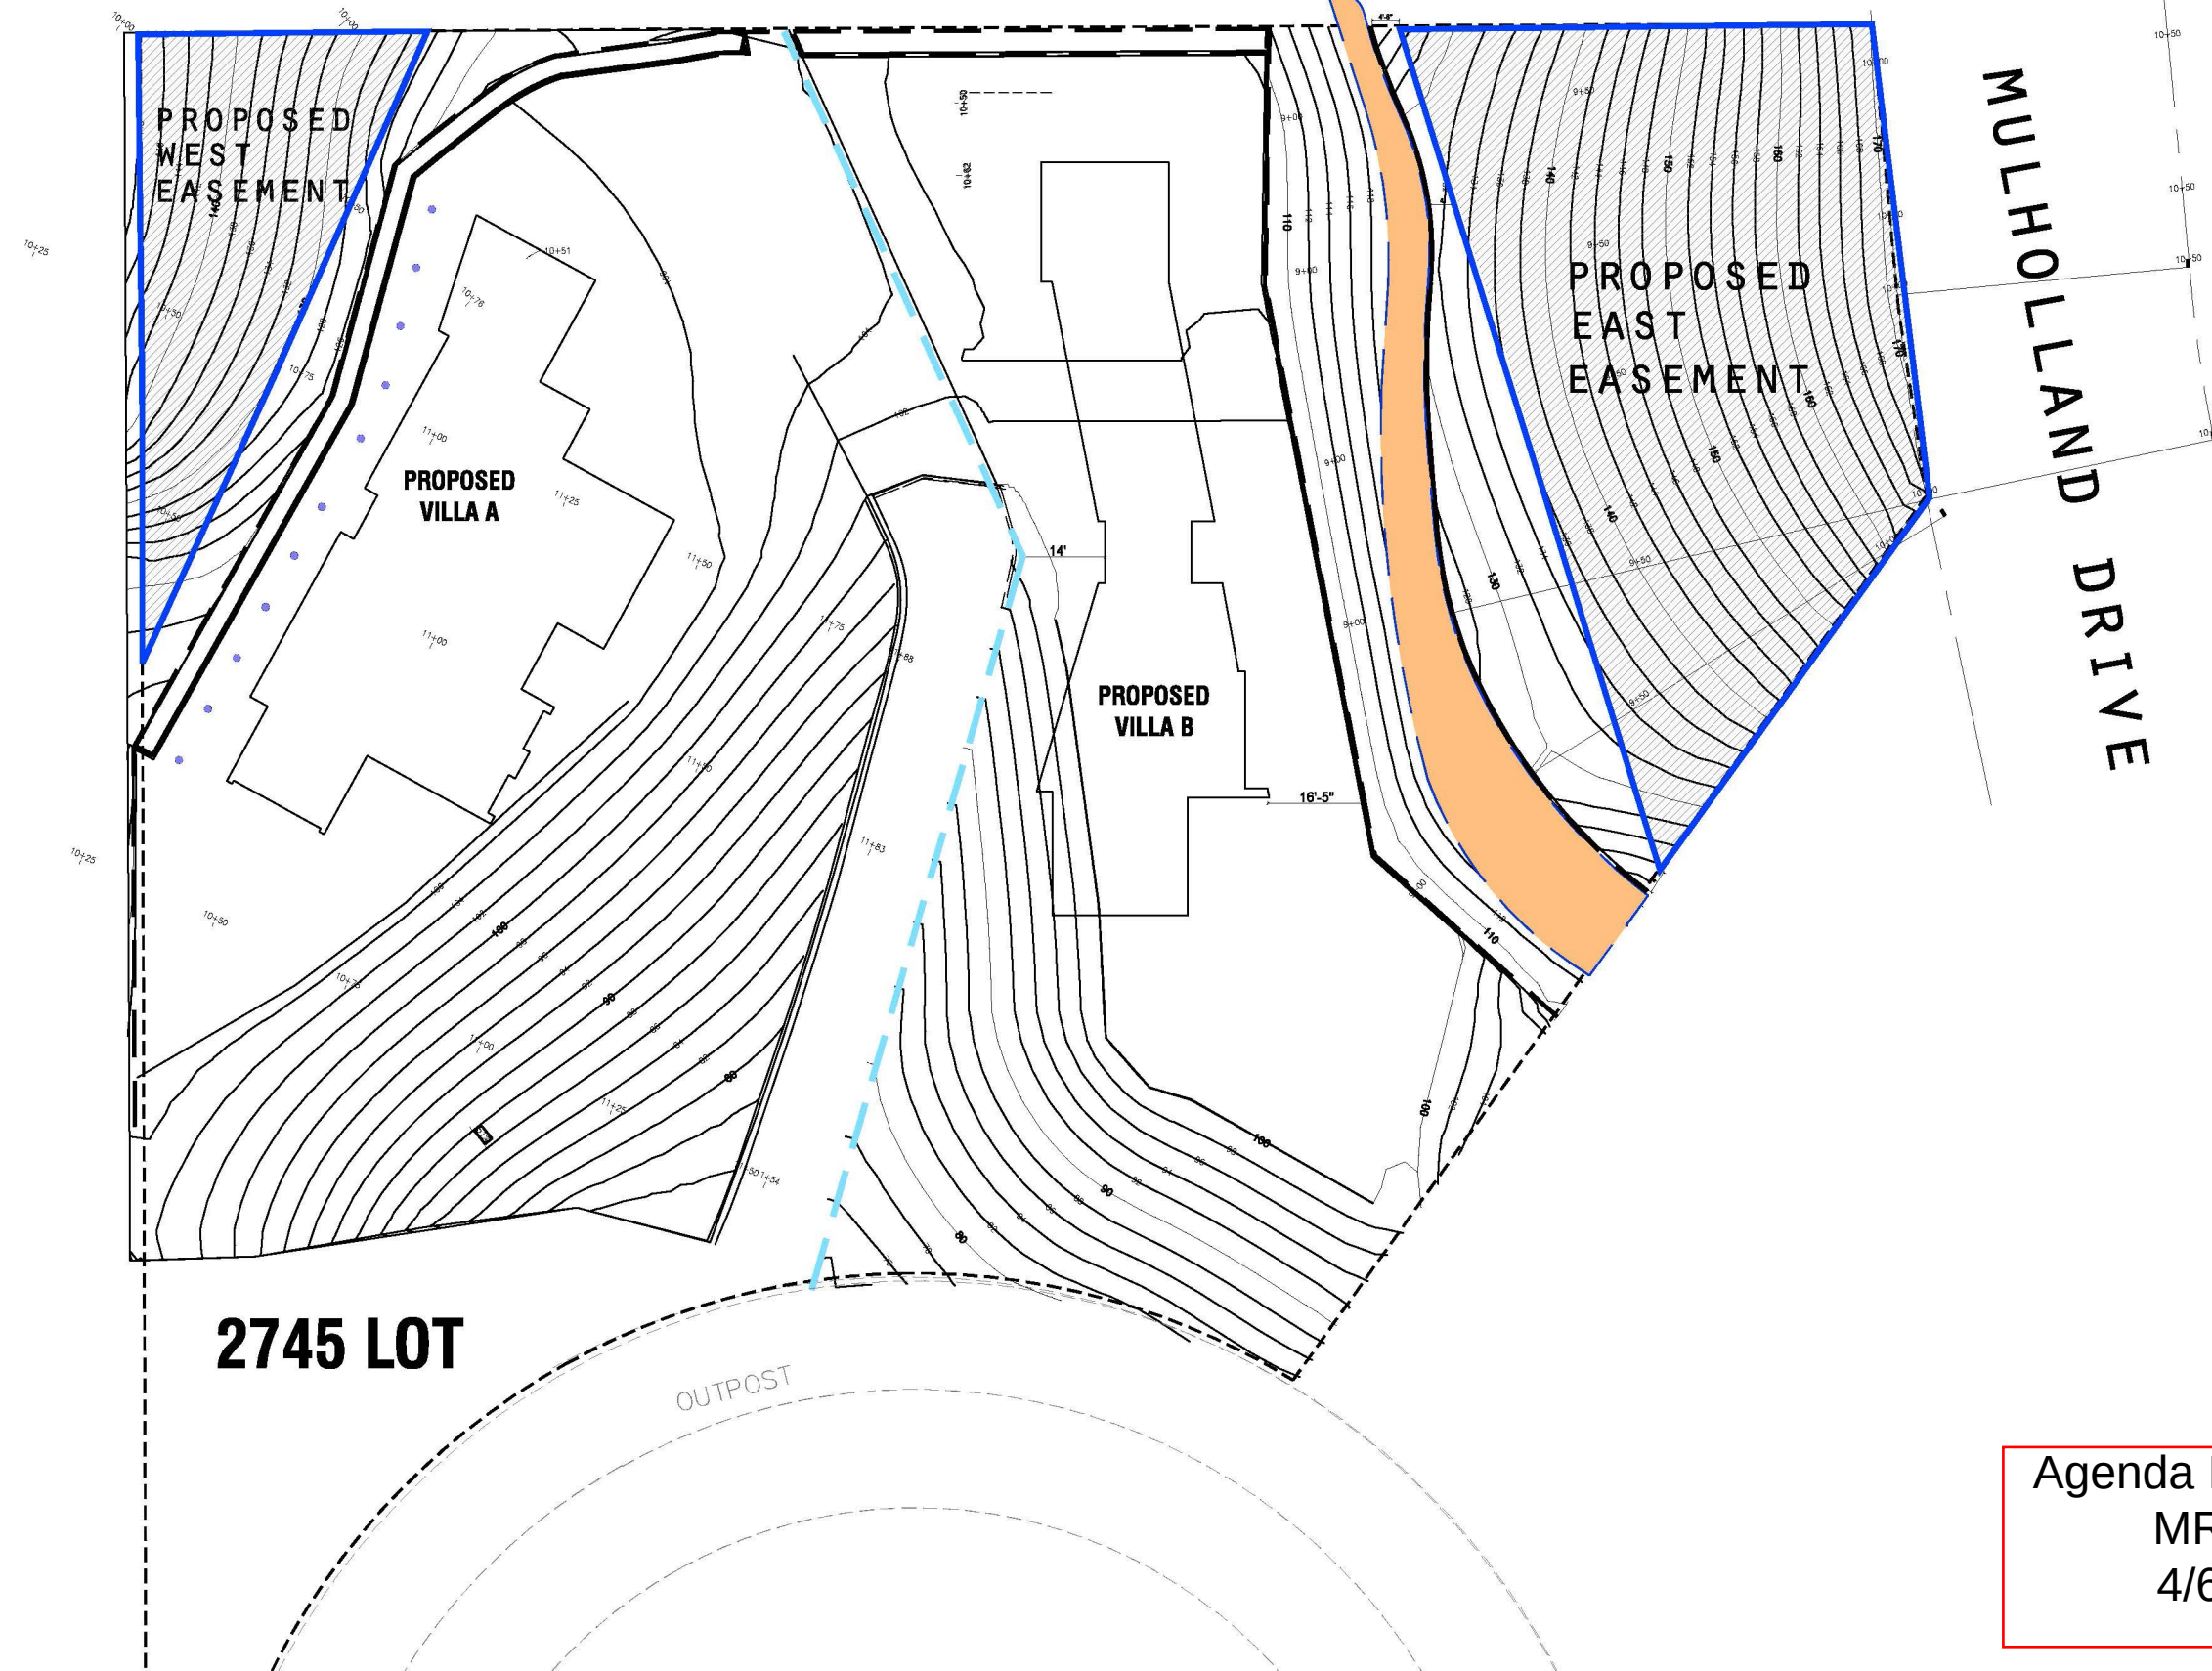

Agenda Item VI(c)
MRCA
4/6/16

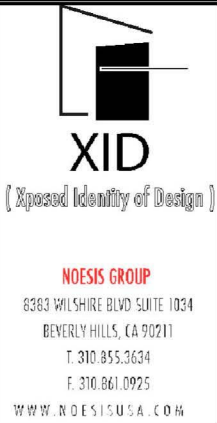

PROJECT ADDRESS:
2745 OUTPOST DRIVE
Los Angeles, CA

DESIGN ARCHITECT:
NOESIS XID
8383 Wilshire blvd. Ste. 1034
Beverly Hills, CA 90211
T: 310.855.3634
F: 323.861.0925

EXECUTIVE ARCHITECT:
AARON BRUMER
16757 Morrison Street
Encino, CA 91436
T: 310.22.9234
F: 818.582.3345

OWNER:
Jean Bonavida

STRUCTURAL:
TBD.

CIVIL:
KPIFF
6080 Center Drive, Suite 700
Los Angeles, CA 90045
tel:310.665.2800

[illegible]

This Document is the property of NOESIS XID and is to be used only in connection with the project named herein. Reproduction in whole or in part shall be allowed only with the express written or verbal permission of NOESIS XID. Written dimensions shall have precedence over scaled dimensions. The contractor shall verify and be responsible for all dimensions and conditions on the jobsite and report any discrepancies to the ARCHITECT. This drawing is Copyright © 2014

DRAWING TITLE:

LOT/ SITE PLAN

SCALE:	DRAWING NUMBER:
NTS	26
DATE:	PRINT DATE: 07/20/2015
02/02/2016	