

DIR-2007-3975-DRB-SPP, 2921 Oak Point Drive  
 Santa Monica Mountains Conservancy staff  
 2-17-2011


— Approximate boundaries of proposed conservation easement.

Agenda Item V(c)  
 MRCA  
 4-6-2011


EXISTING GRADES SHOWN ARE  
 BASED ON SURVEY BY  
 M & M & CO  
 MICHAEL J AMOROSO L.S. 5392  
 DATED 1/5/07 AND  
 SUPPLEMENTARY SURVEY  
 UPDATED 6/1/2007  
 16146 ROSCOE BLVD  
 NORTH HILLS CA. 91343  
 818 891-9100

E-5 GRADING PLAN


DIR 2007-3975-DRB-SPP  
 DATE: 1/24/2011  
 EXHIBIT OF STAFF: NR

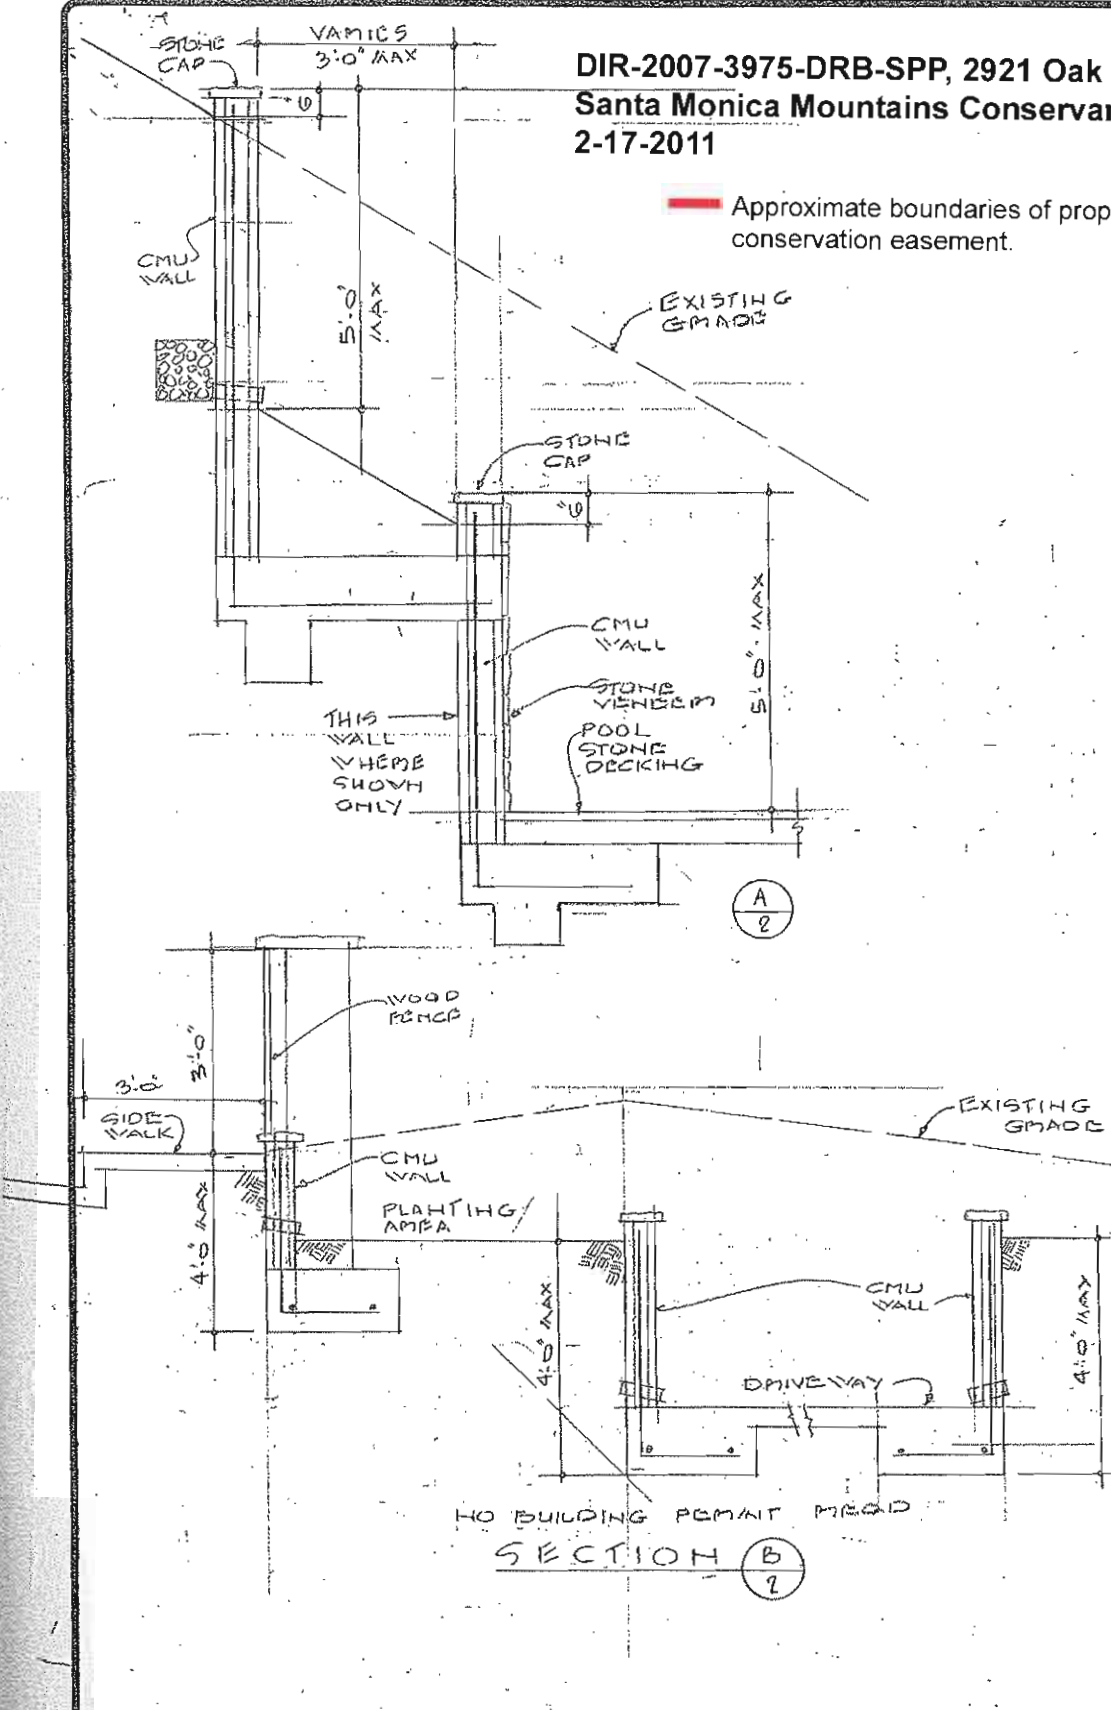

SCALE 3/4"=1'-0"

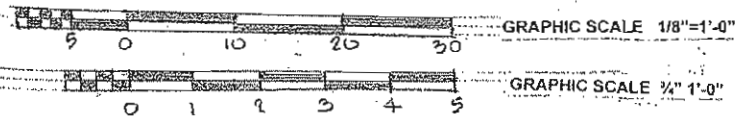

- 0.0 EXISTING GRADE
- TS TOP OF SLAB
- TW TOP OF WALL
- TG TOP OF GRADE
- LOW TG LOWER TOP OF GRADE
- HIGH TG UPPER TOP OF GRADE

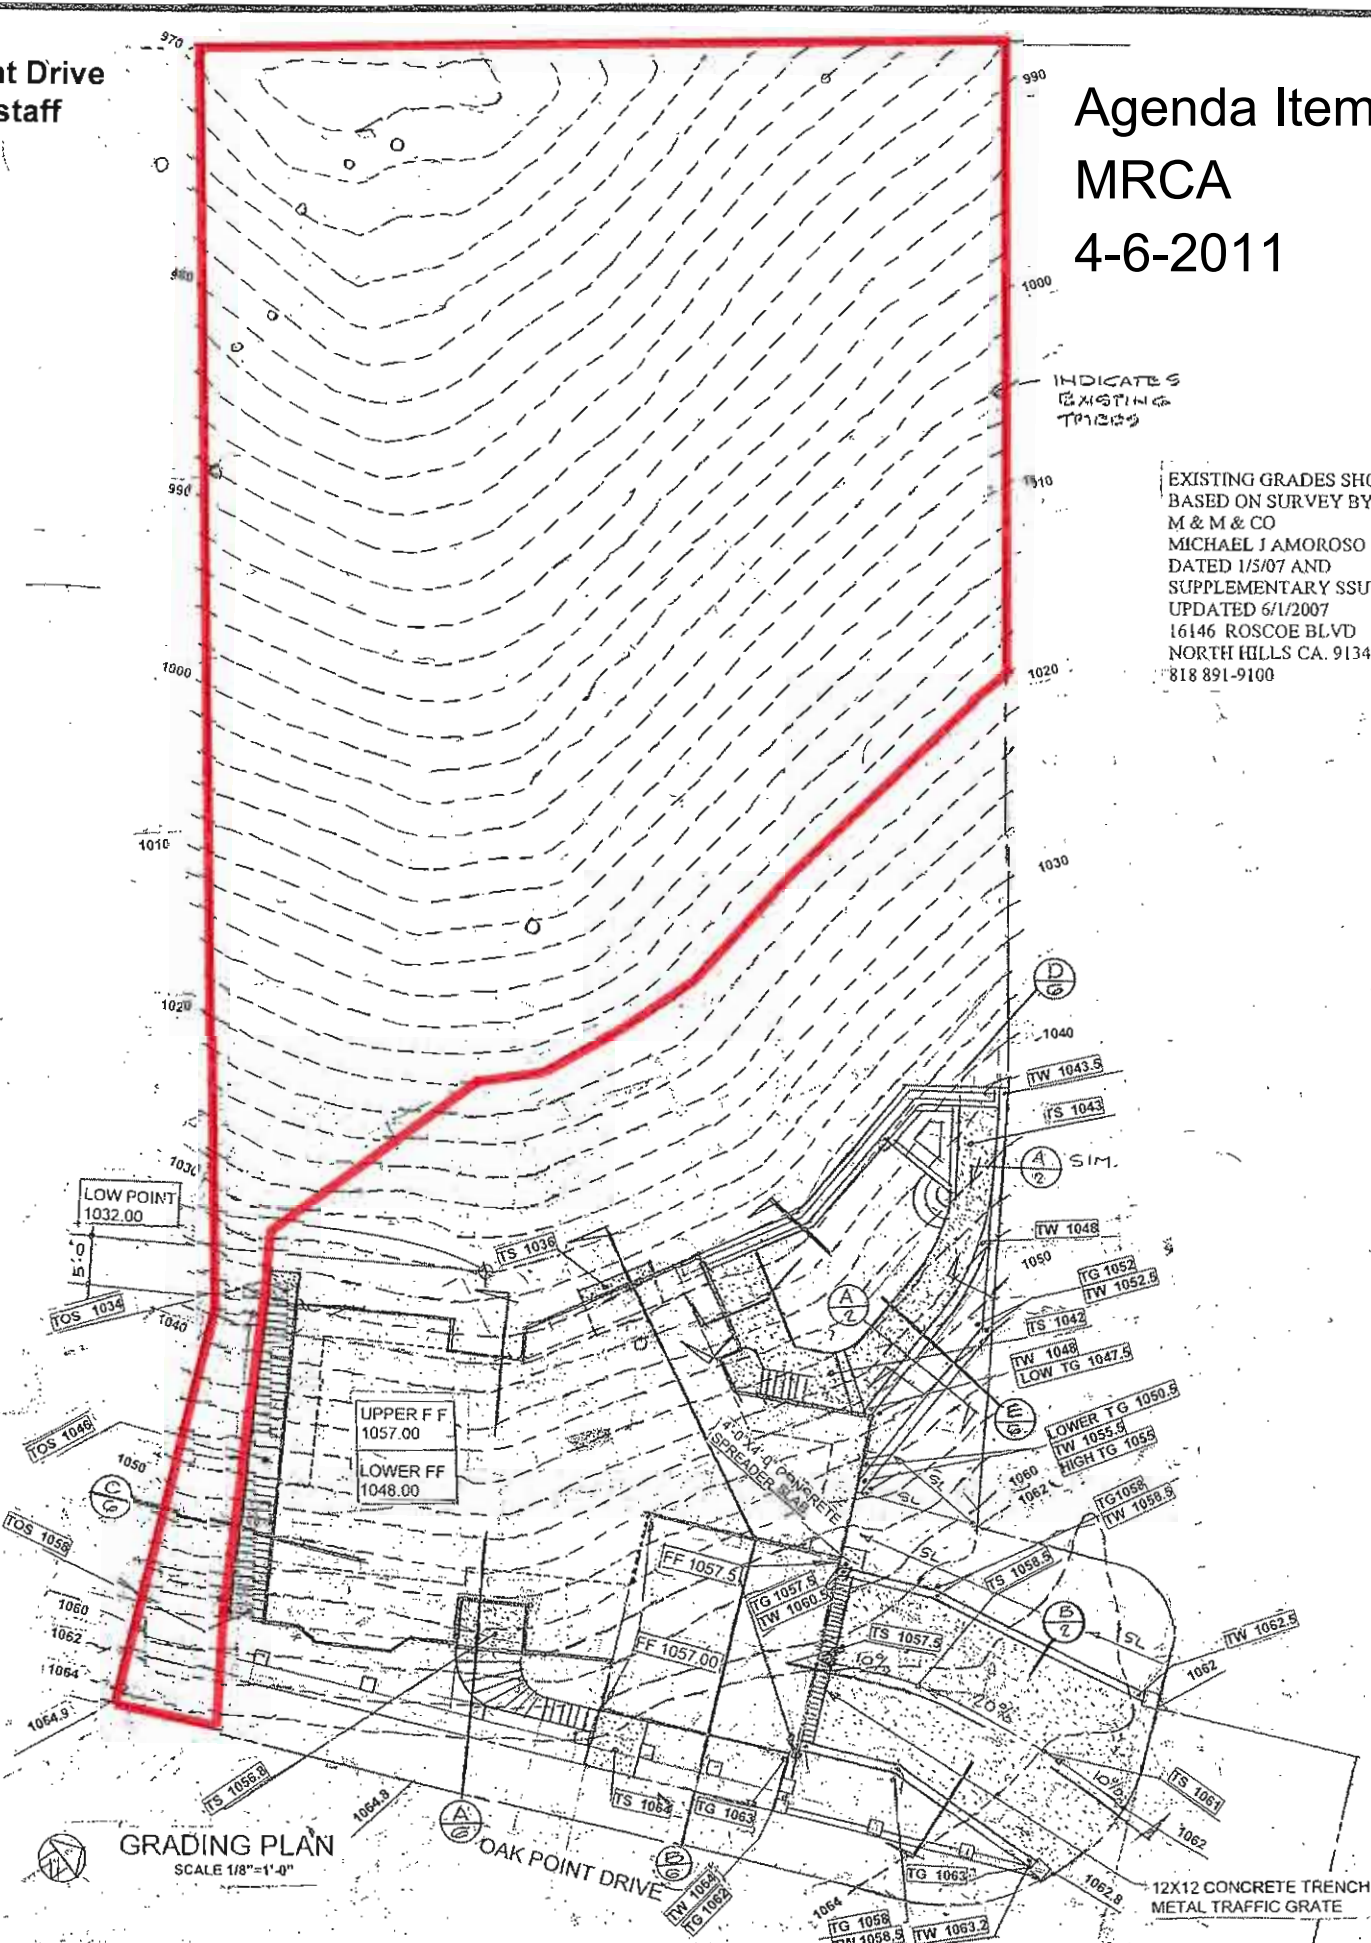

GRADING PLAN WALL SECTIONS	<b>PFA</b>	ARCHITECTURAL PLANS
1 FAMILY DWELLING 2 CAR GARAGE SWIMMING POOL		818 788-8840
2921 OAK POINT DRIVE		LOS ANGELES CA 90088

DRAWN
CHECKED
DATE
SCALE
JOB NO.
SHEET
OF SHEETS