


**Attachment
MRCA Item VI(h)
July 12, 2006**

Materials prepared by: C. McLane 7/7/06

COMPTON HIGH SCHOOL

CONCEPTUAL KEY

- ①—STONE SEATING AREA —④
- ②—DECOMPOSED GRANITE —④
- ③—BIKE RACK TYP. —④
- ④—BOULDERS TYP. —④
- ⑤—CUSTOM FENCE
- ⑥—GATE TO SCHOOL
- ⑦—RELOCATED SECTION OF EXISTING FENCE
- ⑧—WATER FEATURE —④
- ⑨—EXISTING SYCAMORE
- ⑩—EXISTING FENCE
- ⑪—EXISTING BIKE PATH
- ⑫—RETENTION AREA/DRY STREAM
- ⑬—TRASH RECEPTACLE —④

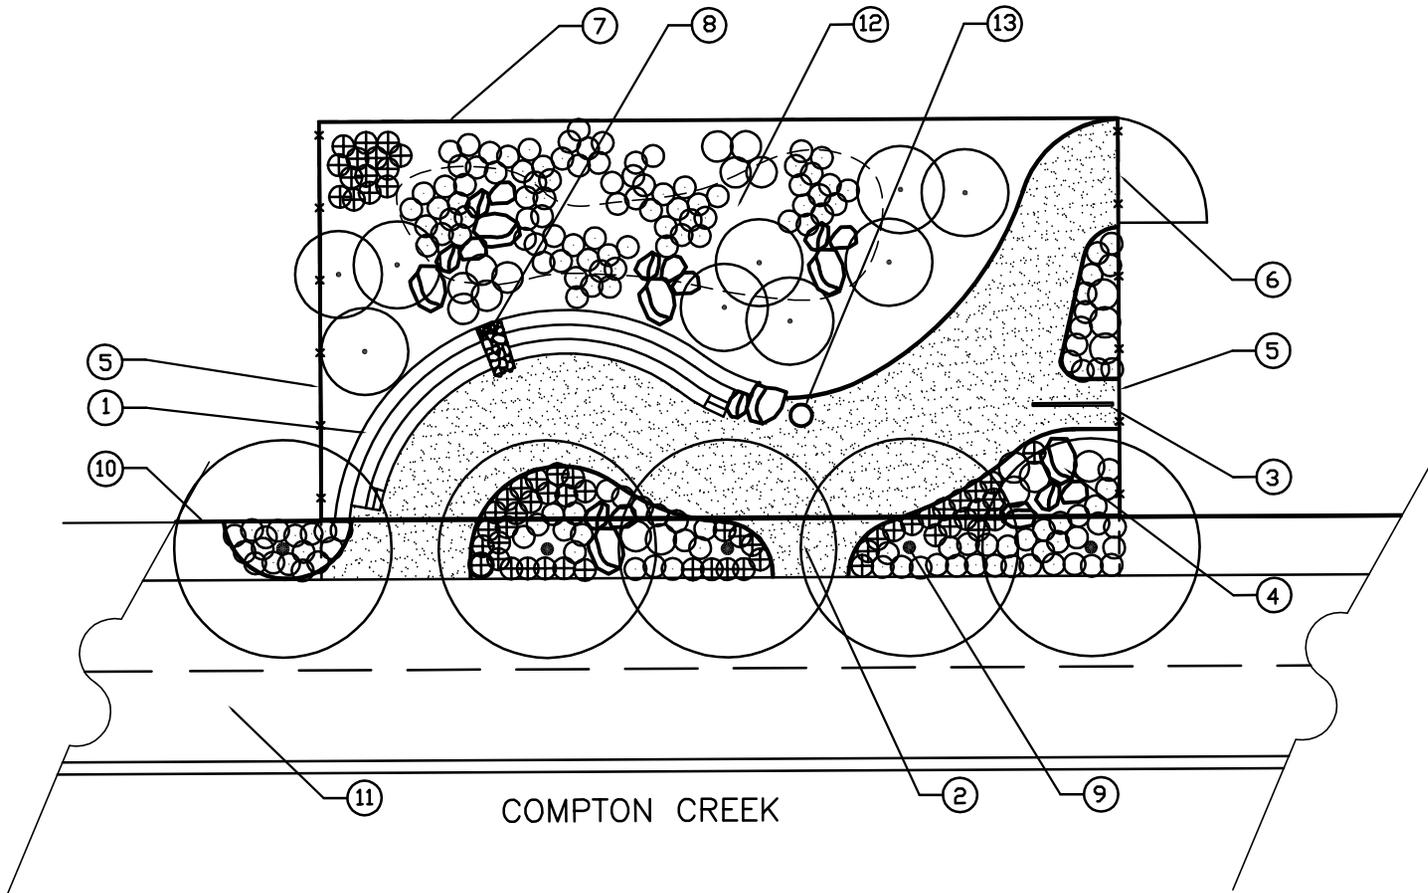

COMPTON CREEK

REVISIONS	DATE
1	
2	
3	
4	
5	
6	
7	
8	

MOUNTAINS RECREATION AND CONSERVATION AUTHORITY
 Santa Monica Mountains Conservancy
 570 WEST AVENUE TWENTY-SIX
 LOS ANGELES, CALIFORNIA

LAYOUT PLAN
 PRELIMINARY PLAN

COMPTON HIGH RIVER REST STOP



DRAWN BY:
 CHECKED BY:
 PROJECT NO.
 DATE: 01/05/08

SHEET 1 OF 60
L-2.0

