



Attachment
MRCA Item VI
March 2, 2011

Materials prepared by: Melissa Guerrero, 3/2/11

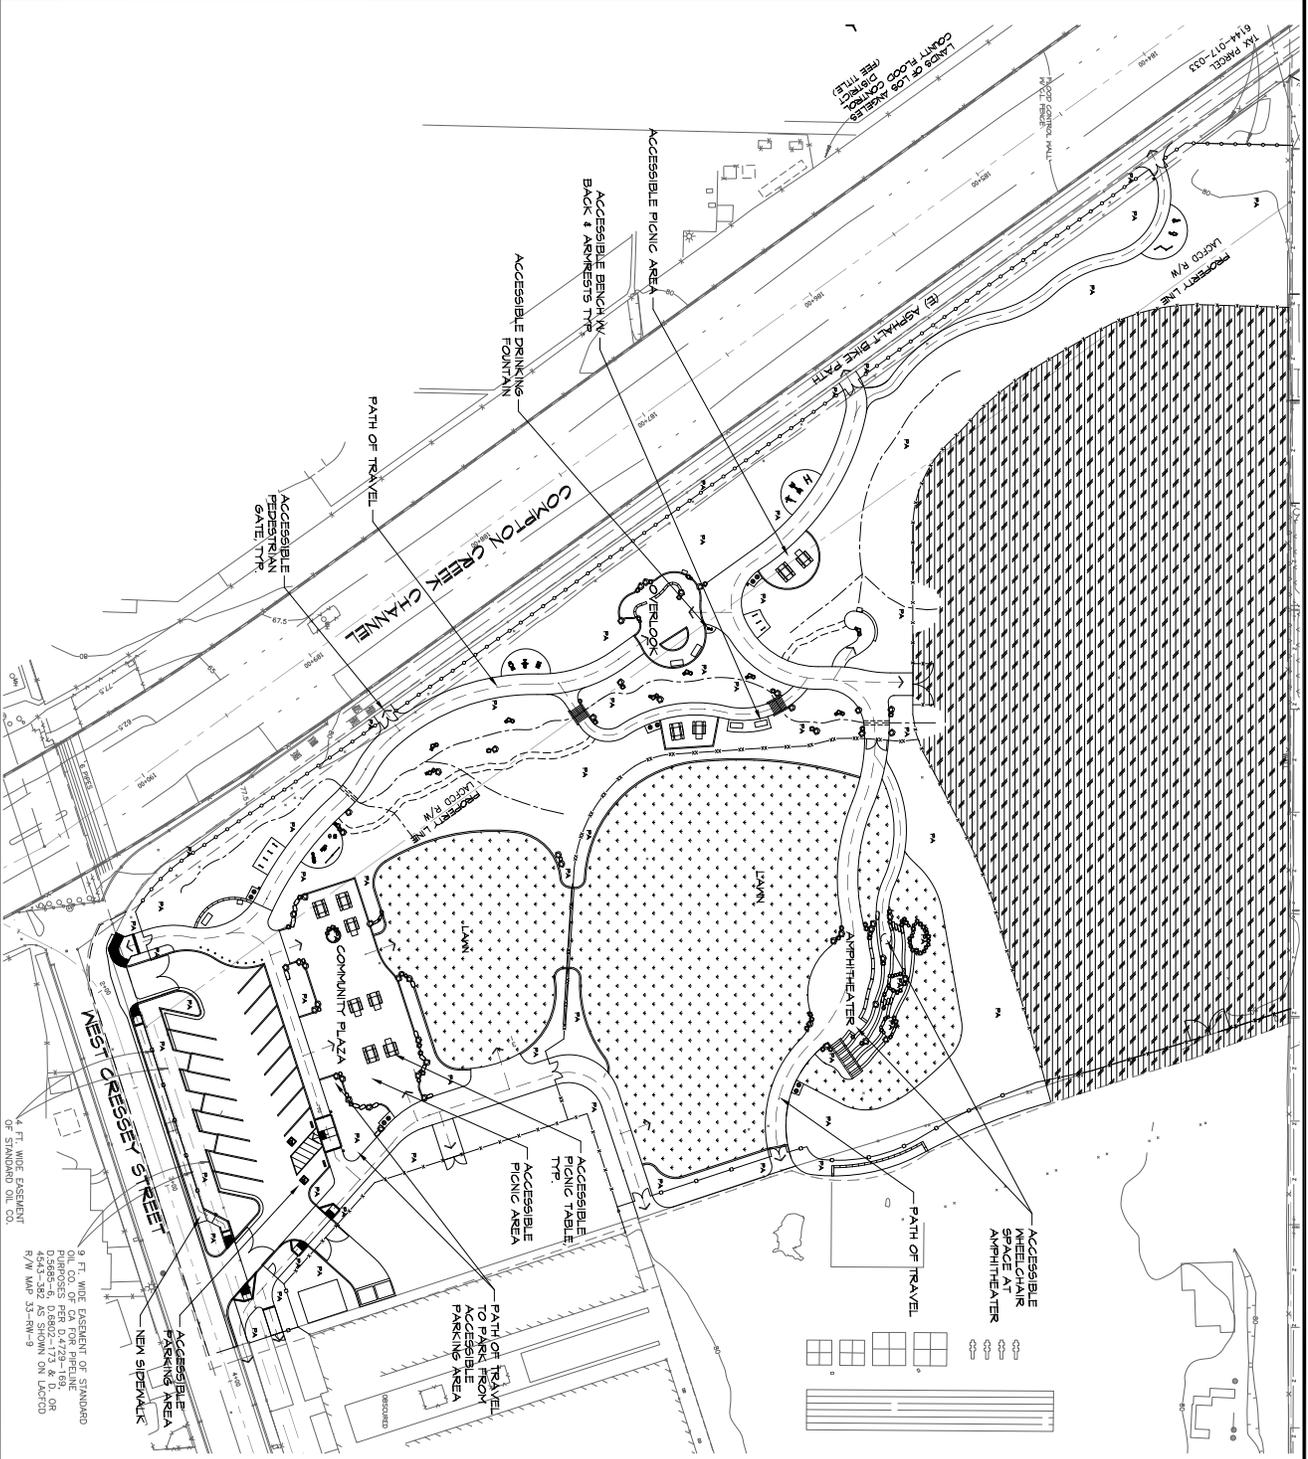

NOTE:
 DESIGNATED PATH OF TRAVEL SHALL HAVE SLOPES NOT TO EXCEED 1:20 AND CROSS SLOPES NOT TO EXCEED 1:50. SPACINGS SHALL BE FROM STABLE AND EXCESS OF 1/4 INCH OR OTHER HAZARDS PER CBC SECTION 11B35.

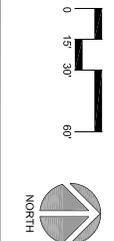

80% CONSTRUCTION DOCUMENT PROGRESS SET - NOT FOR CONSTRUCTION

<p>COMPTON NATURAL PARK Washington Elementary Phase 1A 941 West Cresssey Street Compton, California A PROJECT OF: Mountains Recreation and Conservation Authority 5701 West Avenue 26, Suite 100 Los Angeles, CA 90005 (213) 221-5844</p>	<p>PROJECT TEAM: LANDSCAPE ARCHITECT CIVIL ENGINEER Hill-Zollars 2235 Townsend Road, Suite 101 Westlake Village, CA 91381 (805) 475-0422 ELECTRICAL ENGINEER LRA Engineers 1771 Roman Road, NE Atlanta, GA 30329 (404) 731-4889</p>	<p>SHEET TITLE: ACCESSIBLE PATH OF TRAVEL PLAN</p>	<p>ISSUED:</p> <table border="1"> <tr> <th>Pen</th> <th>chk</th> <th>Date</th> </tr> <tr> <td> </td> <td> </td> <td> </td> </tr> </table>	Pen	chk	Date			
			Pen	chk	Date				
<p>SHEET NUMBER: L3-5</p>	<p>DRAWN: — CHECKED: TH PROJECT: 5249.01</p>								

(Note: Division 1, General Requirements specifications are to be provided by MRCA)

TECHNICAL SPECIFICATIONS

Division	Section Title	Pages
DIVISION 03 - CONCRETE		
033000	CAST-IN-PLACE CONCRETE	
DIVISION 05 - METALS		
055213	PIPE AND TUBE RAILINGS	
055220	CABLE RAIL ASSEMBLY	
DIVISION 07 - THERMAL AND MOISTURE PROTECTION		
079000	JOINT SEALANTS	
DIVISION 09 - FINISHES		
099610	ANTI-GRAFFITI COATINGS	
DIVISION 12 - FURNISHINGS		
129300	SITE FURNISHINGS	
DIVISION 26 - ELECTRICAL		
260010	BASIC ELECTRICAL REQUIREMENTS	
260519	BUILDING WIRES AND CABLES	
260526	GROUNDING AND BONDING FOR ELECTRICAL SYSTEMS	
260529	IDENTIFICATION FOR ELECTRICAL SYSTEMS	
260533	CONDUITS	
260534	BOXES	
262413	SWITCHBOARDS	
262416	PANELBOARDS	
265616	SITE LIGHTING	
DIVISION 31 - EARTHWORK		
311100	CLEARING, GRUBBING AND STRIPPING (See Civil Drawings)	
311400	EARTH STRIPPING AND STOCKPILING (See Civil Drawings)	
312000	EARTH MOVING – GRADING AND EARTHWORK (See Civil Drawings)	
312333	TRENCHING AND BACKFILL (See Civil Drawings)	

Division	Section Title	Pages
----------	---------------	-------

DIVISION 32 - EXTERIOR IMPROVEMENTS

321100	BASE COURSES (See Civil Drawings)	
321220	STABILIZED DECOMPOSED GRANITE PAVEMENT	
321443	CONCRETE UNIT PAVING	
321600	CURBS AND GUTTERS (See Civil Drawings)	
321713	PARKING BUMPERS (See Civil Drawings)	
321723	PAVEMENT MARKING (See Civil Drawings)	
323113	CHAIN LINK FENCES AND GATES	
323116	STEEL MESH FENCES AND GATES	
323119	ORNAMENTAL METAL FENCES AND GATES	
328400	IRRIGATION	
329300	PLANTS	
329450	LANDSCAPE STONE	

DIVISION 33 - UTILITIES

331000	WATER UTILITIES (See Civil Drawings)	
334000	STORM DRAINAGE UTILITIES (See Civil Drawings)	
334600	SUBDRAINAGE (See Civil Drawings)	

END OF SECTION