

UNDERGROUND SERVICE ALERT

 CALL TOLL FREE
 1-800-227-2600
 TWO WORKING DAYS BEFORE YOU DIG

REV#	DESCRIPTION OF CHANGE	APPROVED	DATE


PREPARED BY:  10# Agoura Liberty
WESTLAND CIVIL, INC.
 CIVIL ENGINEERS PLANNERS / GEOTECHNICAL SPECIALISTS
 224 9TH AVENUE SW, SUITE 200, PLYMOUTH, MN 55425
 (612) 411-1330 FAX: (612) 411-1335
 REGISTERED ENGINEER NO. 23264 DATE

CITY OF AGOURA HILLS APPROVAL
 REVIEWED BY: _____ DATE _____


RAMIRO S. ADEVA III
 CITY ENGINEER
 06885
 RICE NO.
 09/15/14
 EXP. DATE



FINE OVERALL SITE PLAN (PHASE 1)
 27489 AGOURA RD, AGOURA HILLS, CA
 PARKING LOT ADDITION, PHASE 1
 SHEET 7 OF 7

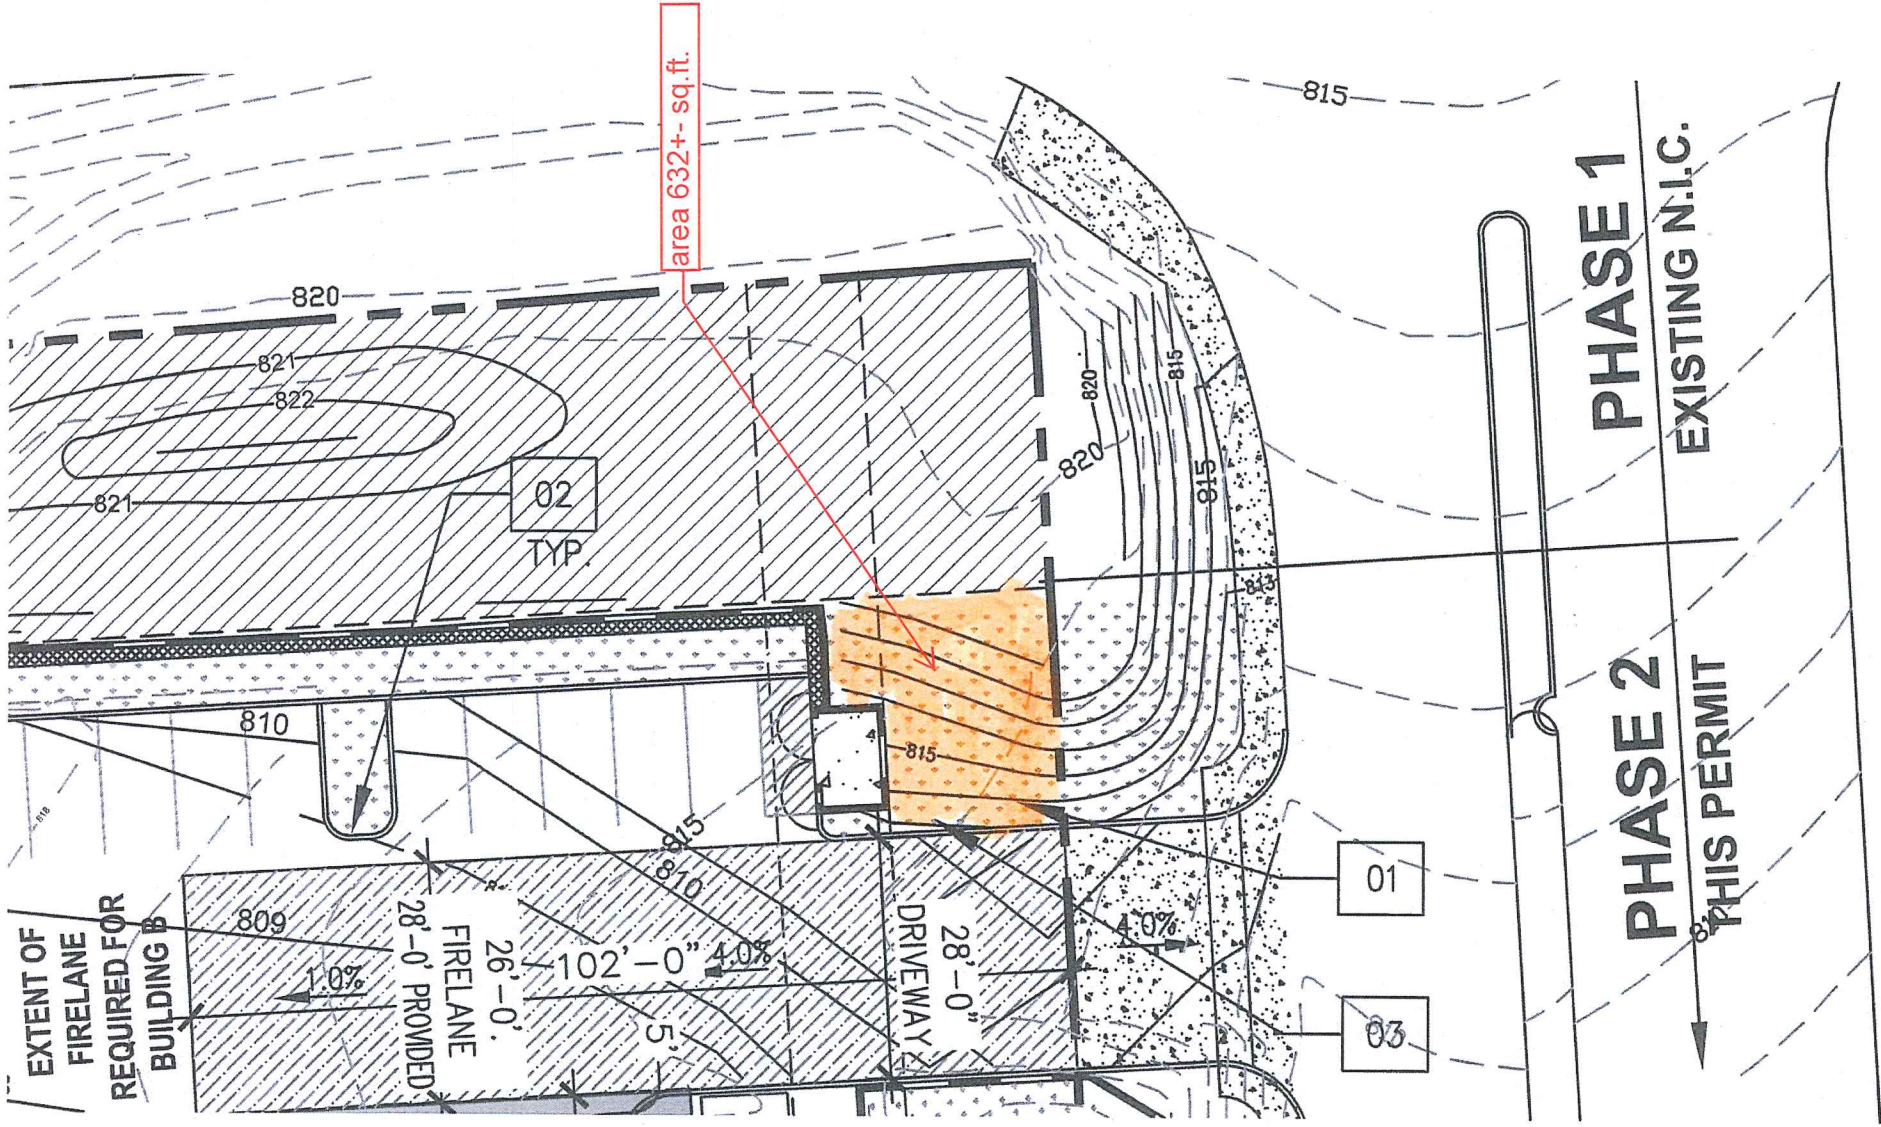

area 864+- sq.ft.

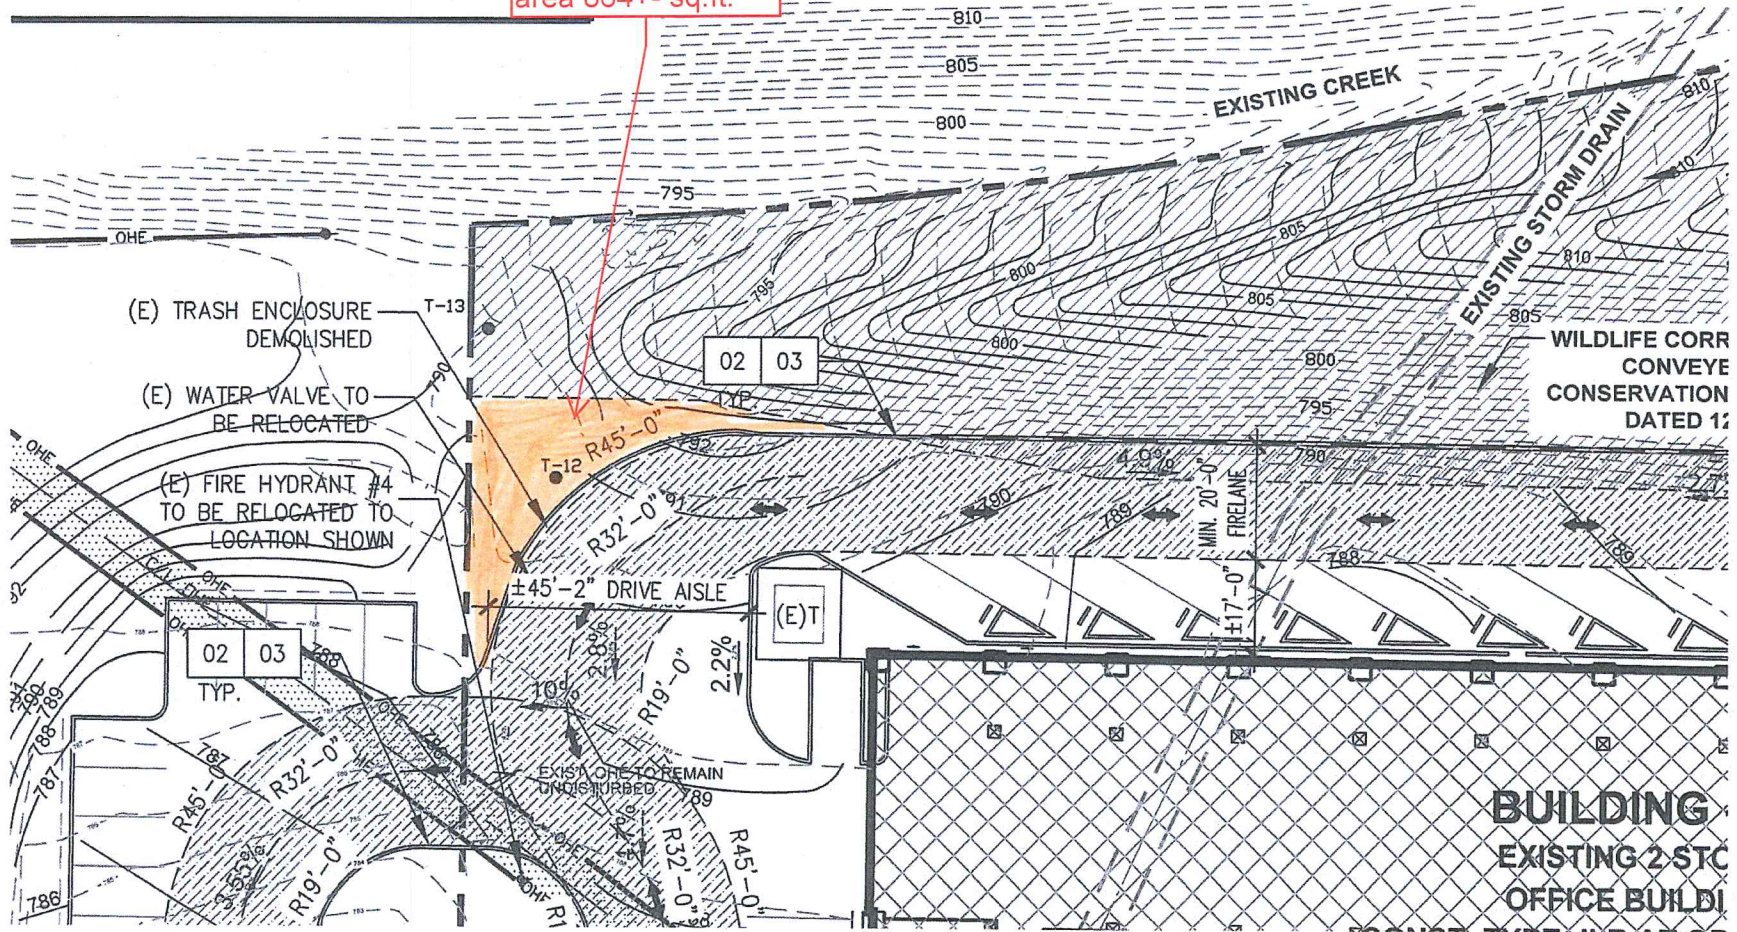

(E) TRASH ENCLOSURE DEMOLISHED

(E) WATER VALVE TO BE RELOCATED

(E) FIRE HYDRANT #4 TO BE RELOCATED TO LOCATION SHOWN

02 03 TYP.

02 03

(E)T

WILDLIFE CORR CONVEYER CONSERVATION DATED 11/...

BUILDING EXISTING 2-STR OFFICE BUILDING