

Agenda Item X
MRCA
1/11/12

LANDMARC APARTMENTS
 WOODLAND HILLS, CA 91364

SARES-REGIS
 18825 Bardeen Avenue
 Irvine, CA 92612-1521






preliminary
South Side
Off-site Grading
Exhibit 9

1ST BLDG DEPT
SUBMITTAL
10-12-2011

PLAN CHECK #:
 © 2011 Diamond West Inc.
 These plans are copyright protected. Under
 such protection unauthorized use is not permitted.
 These plans shall not be reproduced or used
 without written permission by Diamond West.

DATE	DESCRIPTION
_____	Plan Check
_____	Bid Set
_____	Permit
09-1017-400	Project Number
09-1017-400-page 15	Project Name
12/09/11	Plot Date
_____	_____
_____	_____
_____	_____
_____	_____

SHEET
C-0.0

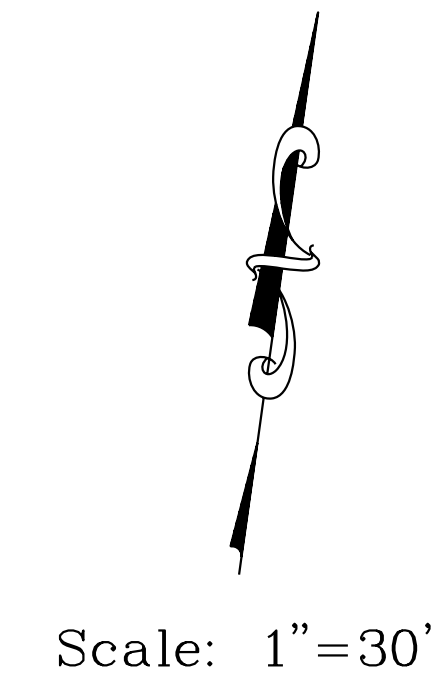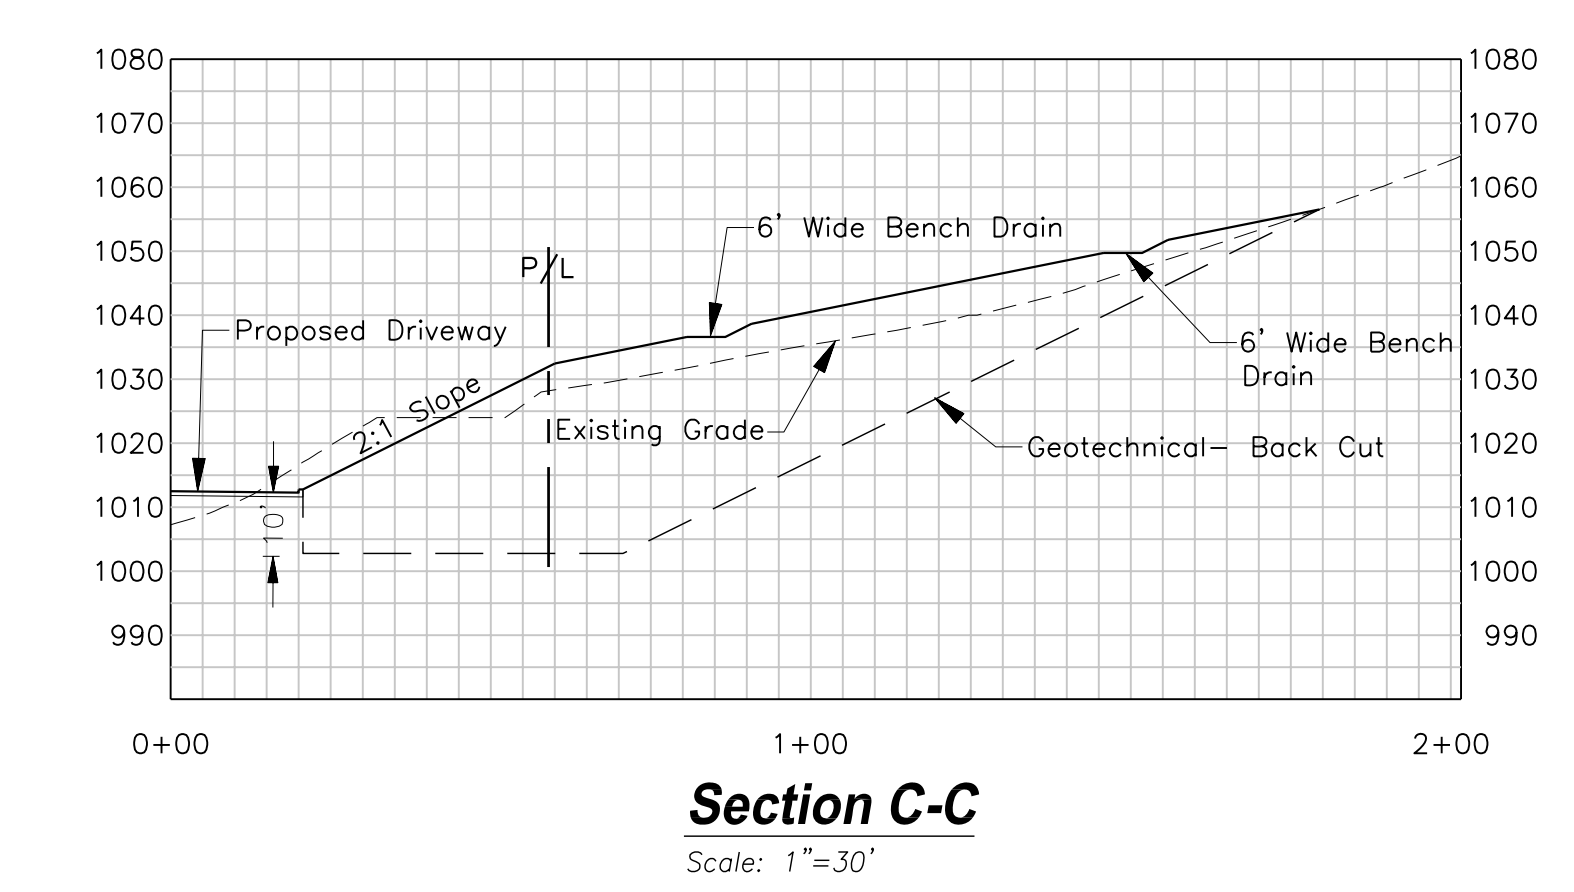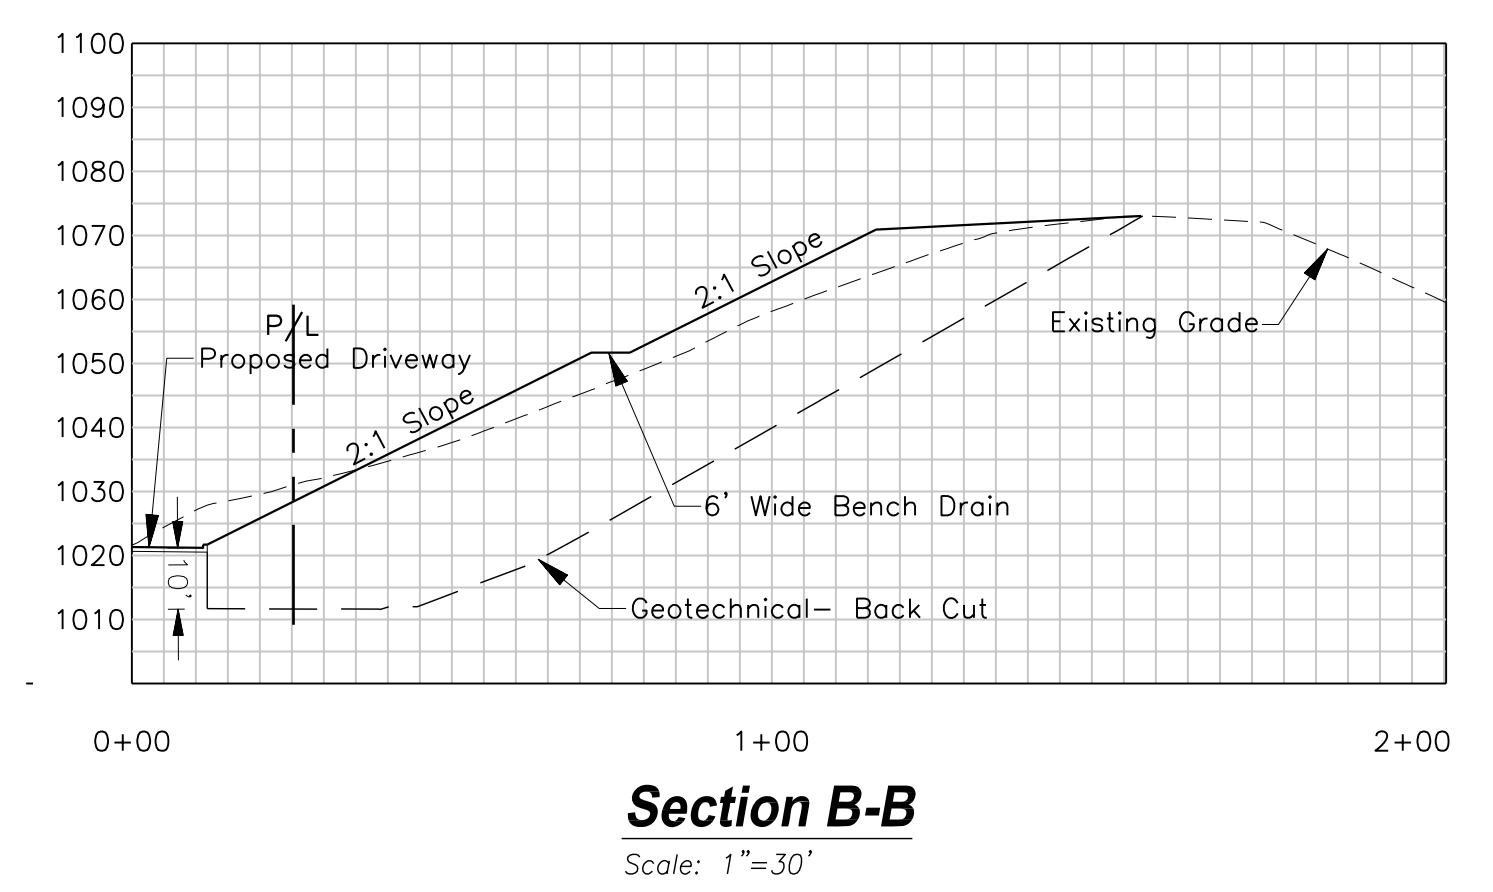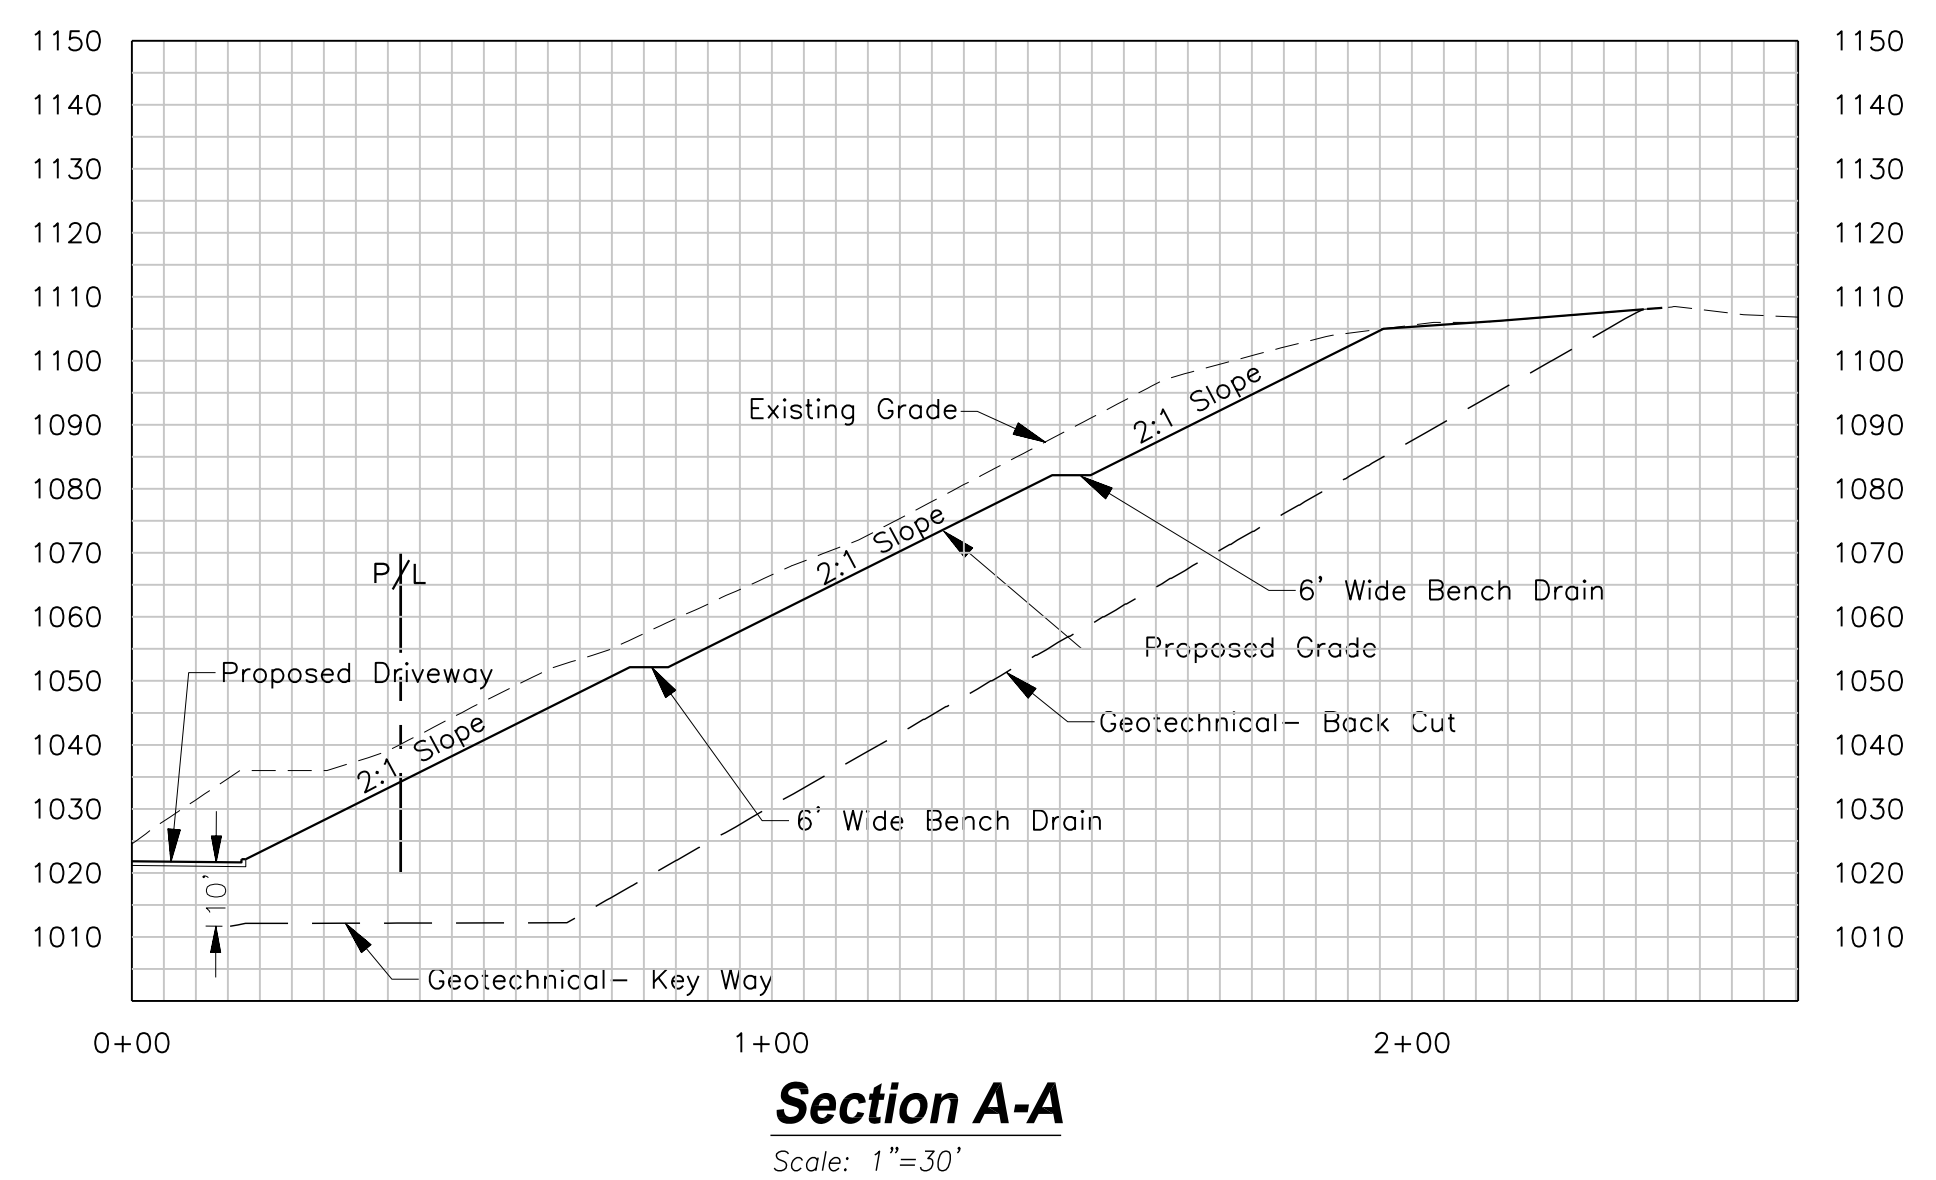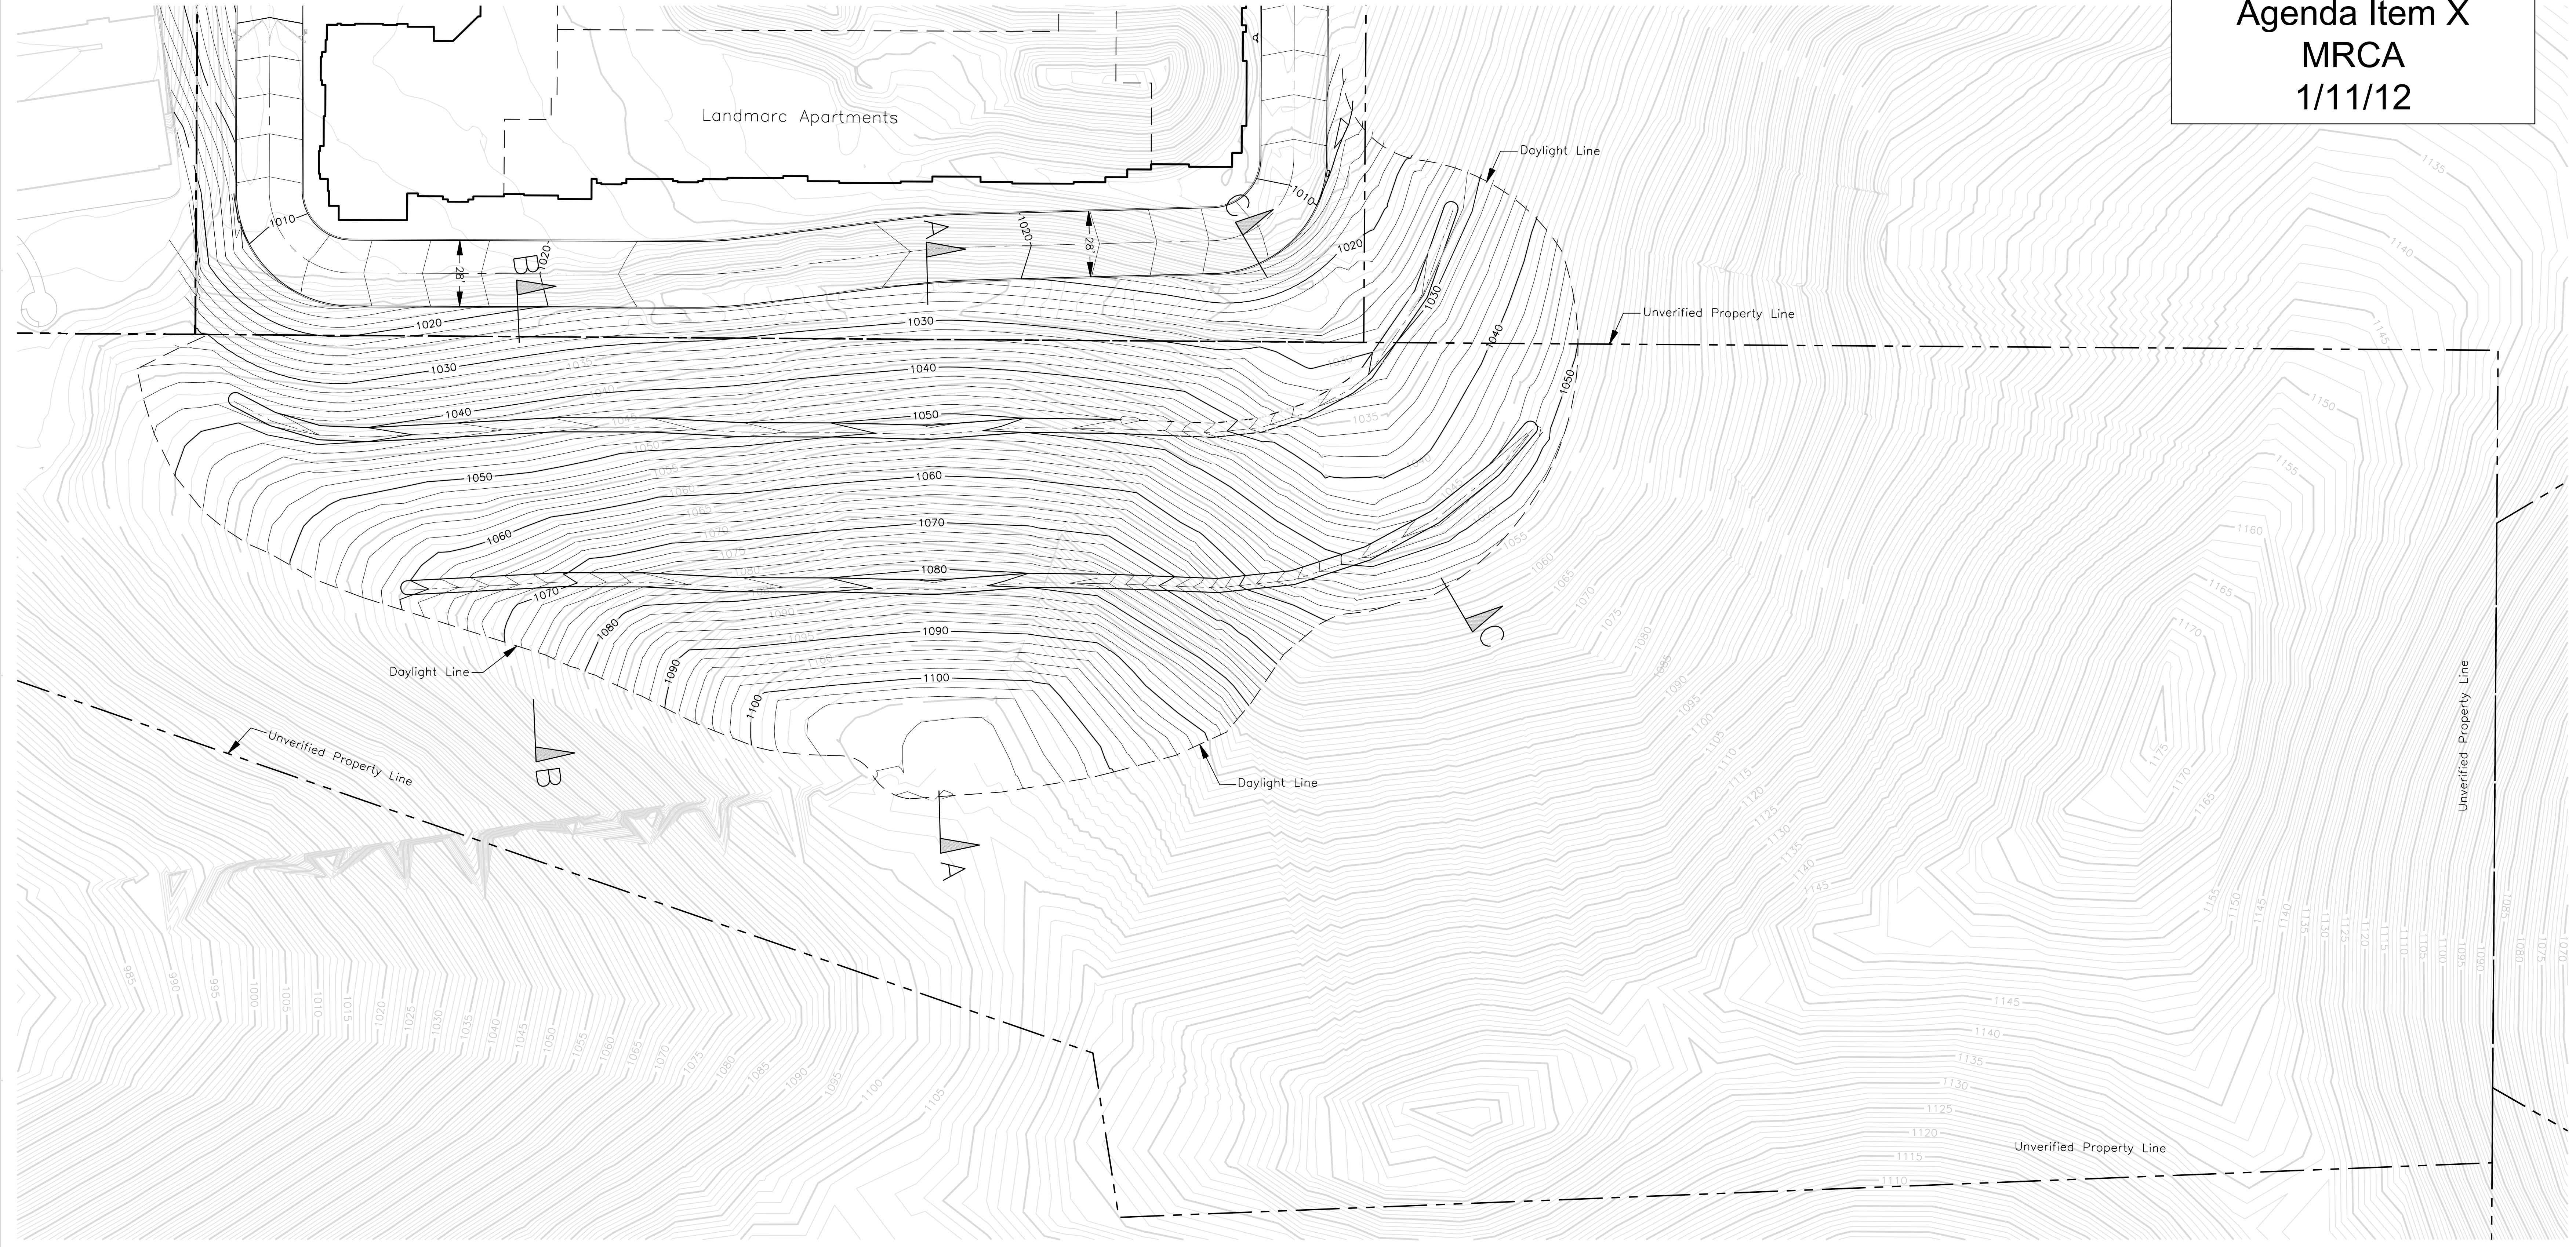

P:\09-1017-400-Grading\DW\DW-Civil-Survey\Map\09-1017-400-102015.dwg
 12/09/11 11:00 AM
 DWG: 102015.dwg, PLOT: 09-1017-400-EXHIBIT.dwg