
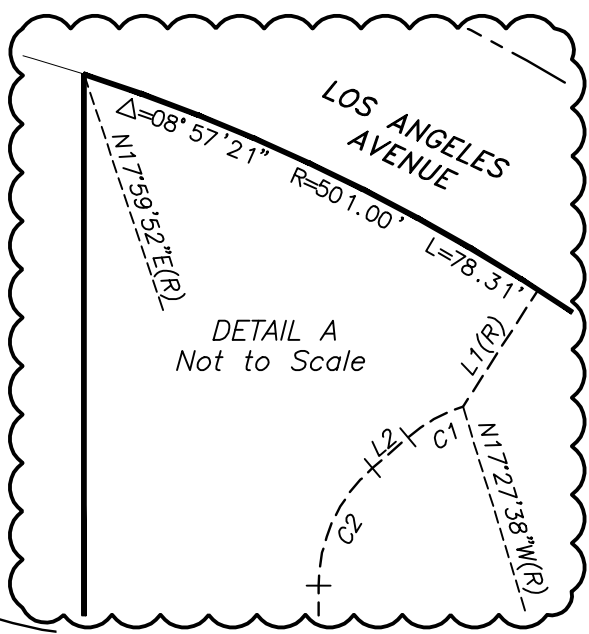



# EXHIBIT B

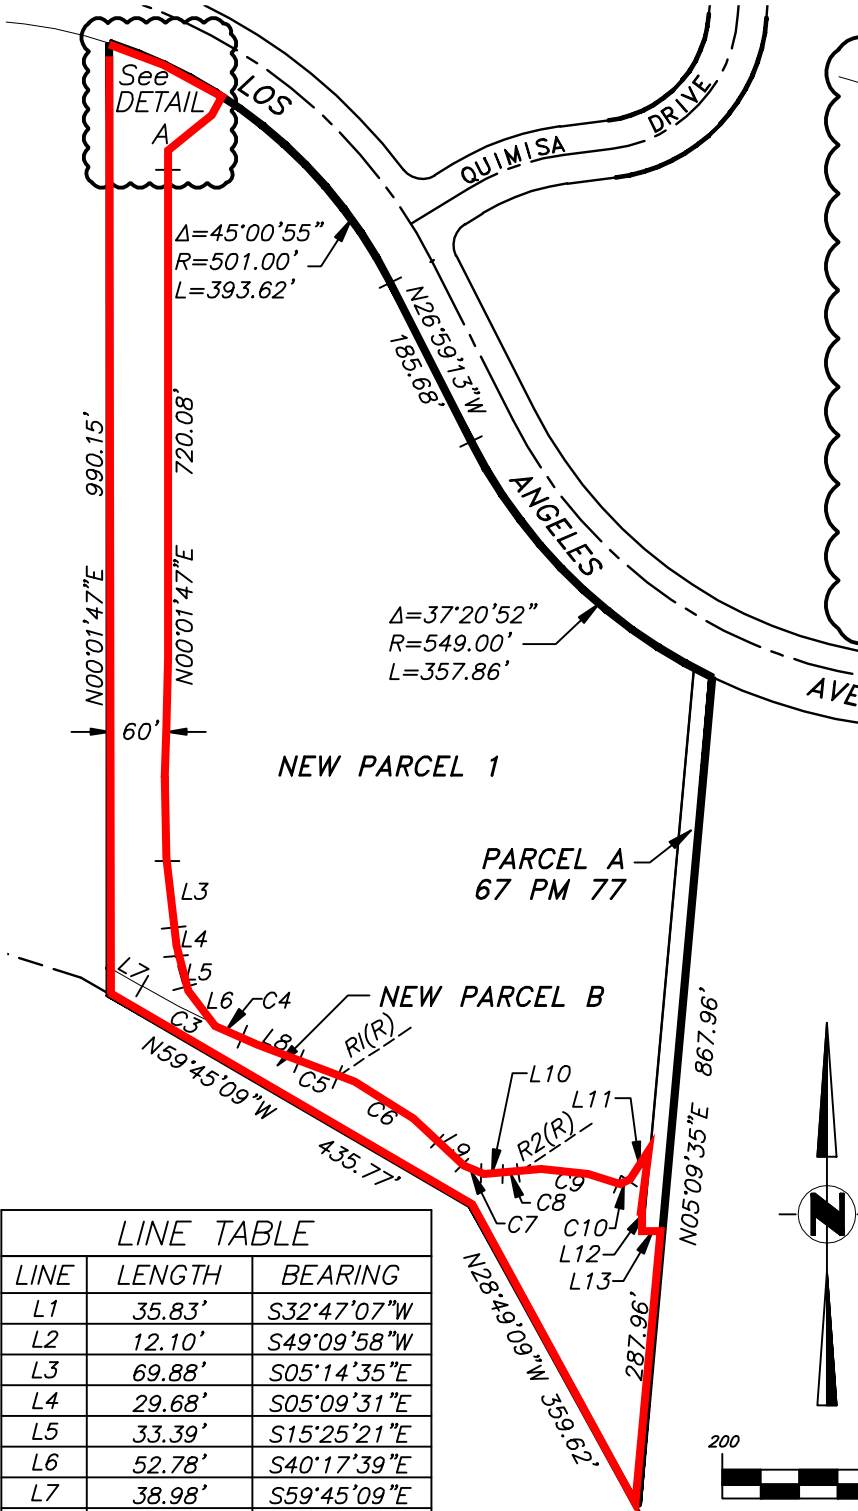


| CURVE TABLE |           |         |         |
|-------------|-----------|---------|---------|
| CURVE       | DELTA     | RADIUS  | LENGTH  |
| C1          | 23°22'23" | 40.00'  | 16.32'  |
| C2          | 49°08'11" | 40.00'  | 34.30'  |
| C3          | 6°50'36"  | 980.00' | 117.05' |
| C4          | 1°39'49"  | 980.00' | 28.46'  |
| C5          | 2°30'39"  | 980.00' | 42.95'  |
| C6          | 23°22'49" | 305.00' | 124.46' |
| C7          | 42°25'42" | 30.00'  | 22.22'  |
| C8          | 11°59'43" | 80.00'  | 16.75'  |
| C9          | 33°31'50" | 180.00' | 105.34' |
| C10         | 78°15'55" | 10.00'  | 13.66'  |

| LINE TABLE |        |             |
|------------|--------|-------------|
| LINE       | LENGTH | BEARING     |
| L1         | 35.83' | S32°47'07"W |
| L2         | 12.10' | S49°09'58"W |
| L3         | 69.88' | S05°14'35"E |
| L4         | 29.68' | S05°09'31"E |
| L5         | 33.39' | S15°25'21"E |
| L6         | 52.78' | S40°17'39"E |
| L7         | 38.98' | S59°45'09"E |
| L8         | 64.45' | S66°35'45"E |
| L9         | 35.99' | S45°43'35"E |
| L10        | 22.33' | S88°09'17"E |
| L11        | 38.36' | N35°06'54"E |
| L12        | 83.04' | S05°09'35"W |
| L13        | 20.00' | S84°50'25"E |
| R1         | N/A    | N20°53'36"E |
| R2         | N/A    | N10°09'00"W |

(R)=RADIAL

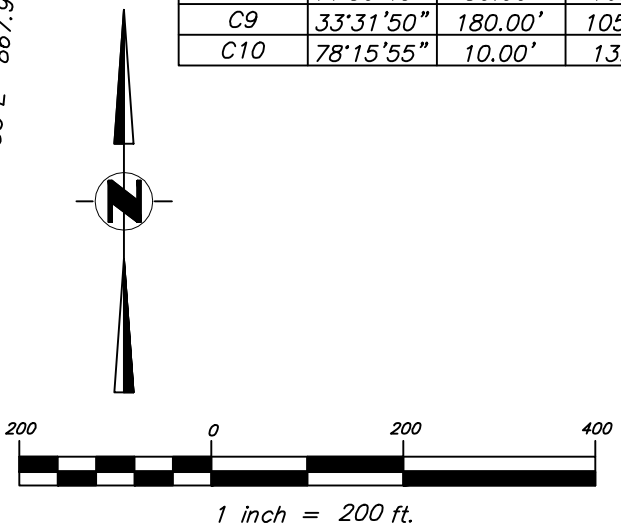

PREPARED UNDER THE SUPERVISION OF:  

**HOVELL & PILARSKI ENGINEERING INC.**  
 SIMI VALLEY, CA 93062 (805) 522-1900

---

GERALD F. HOVELL L.S. 3875 \_\_\_\_\_ DATE \_\_\_\_\_