



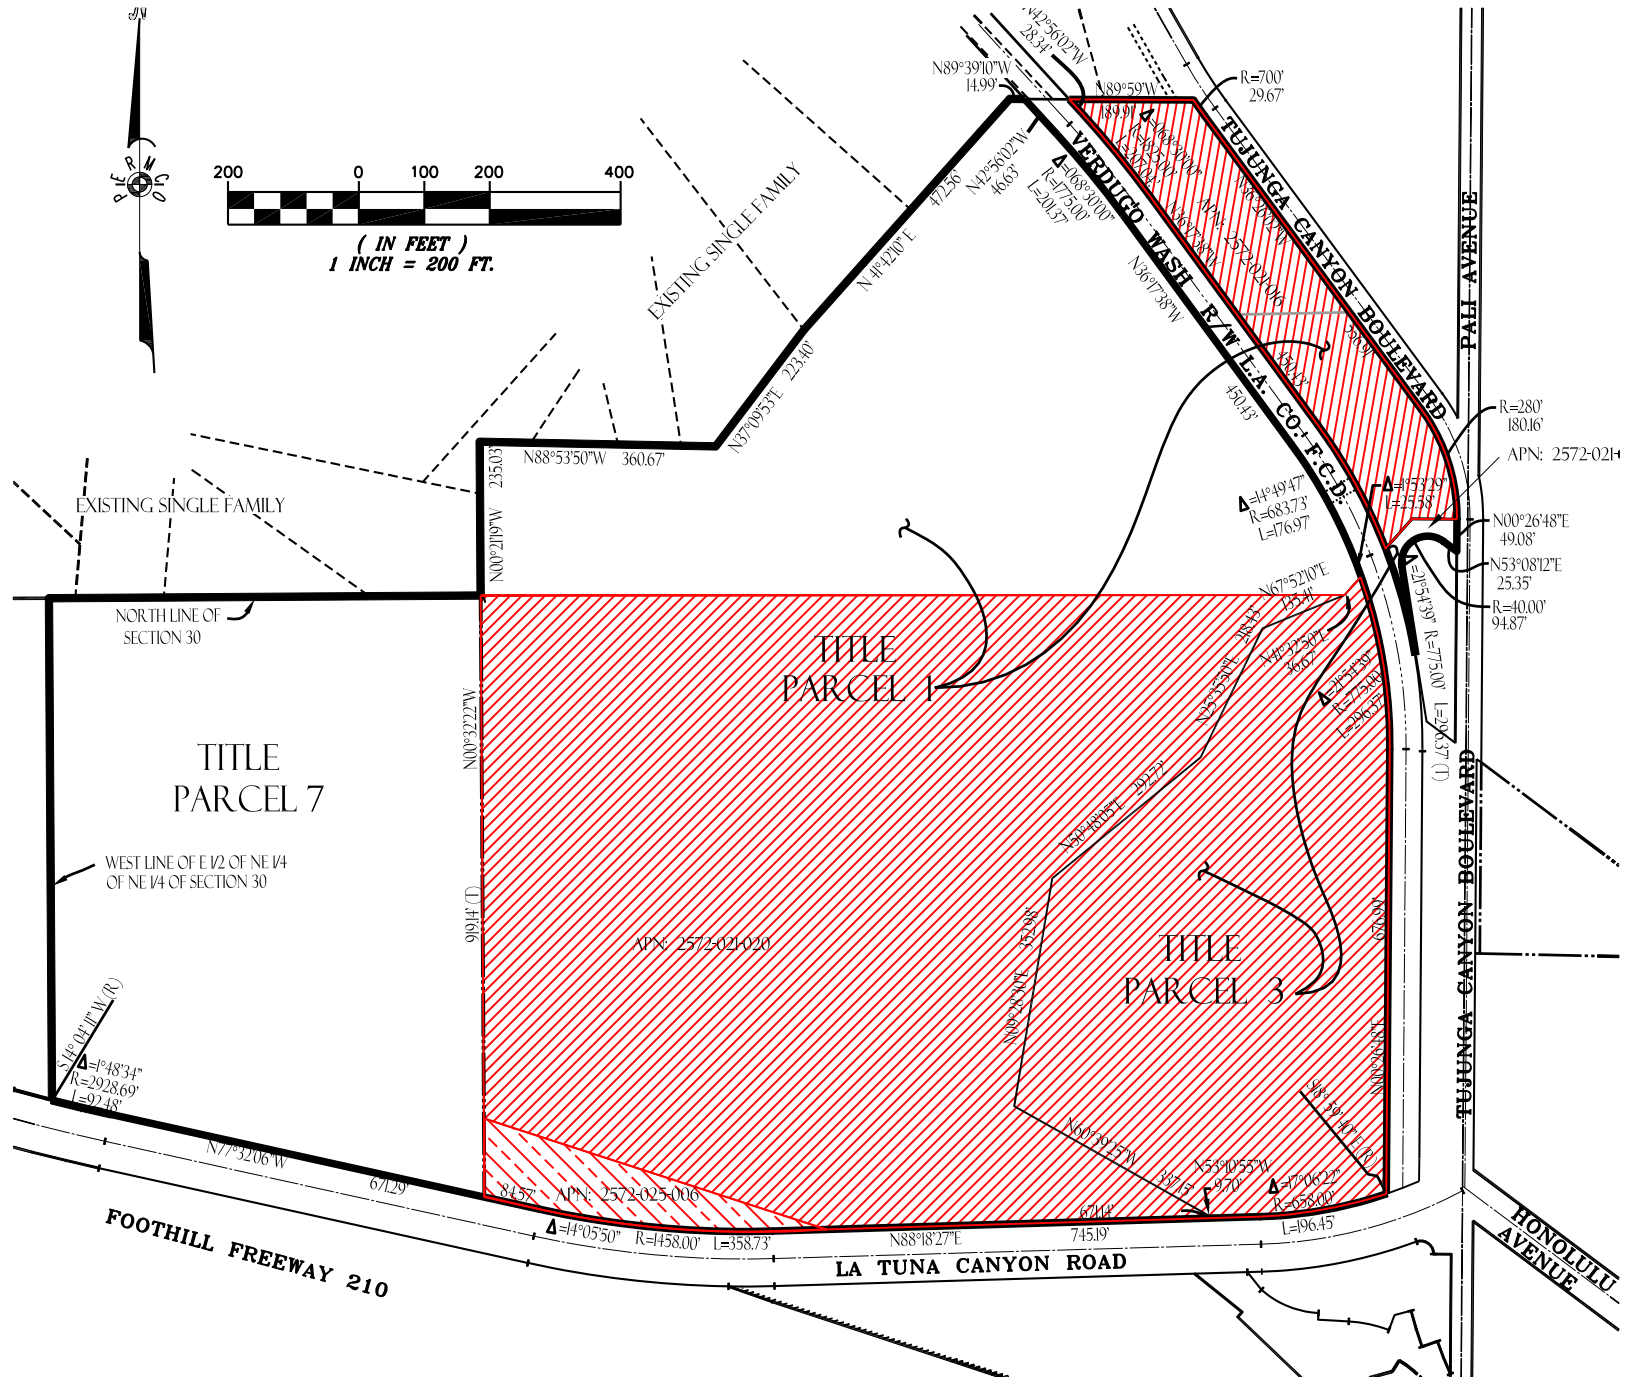


SITE BOUNDARY AND EXISTING USES

SCALE: 1" = 200'

MRCA
Attachment 2
August 8, 2018
Agenda Item XII


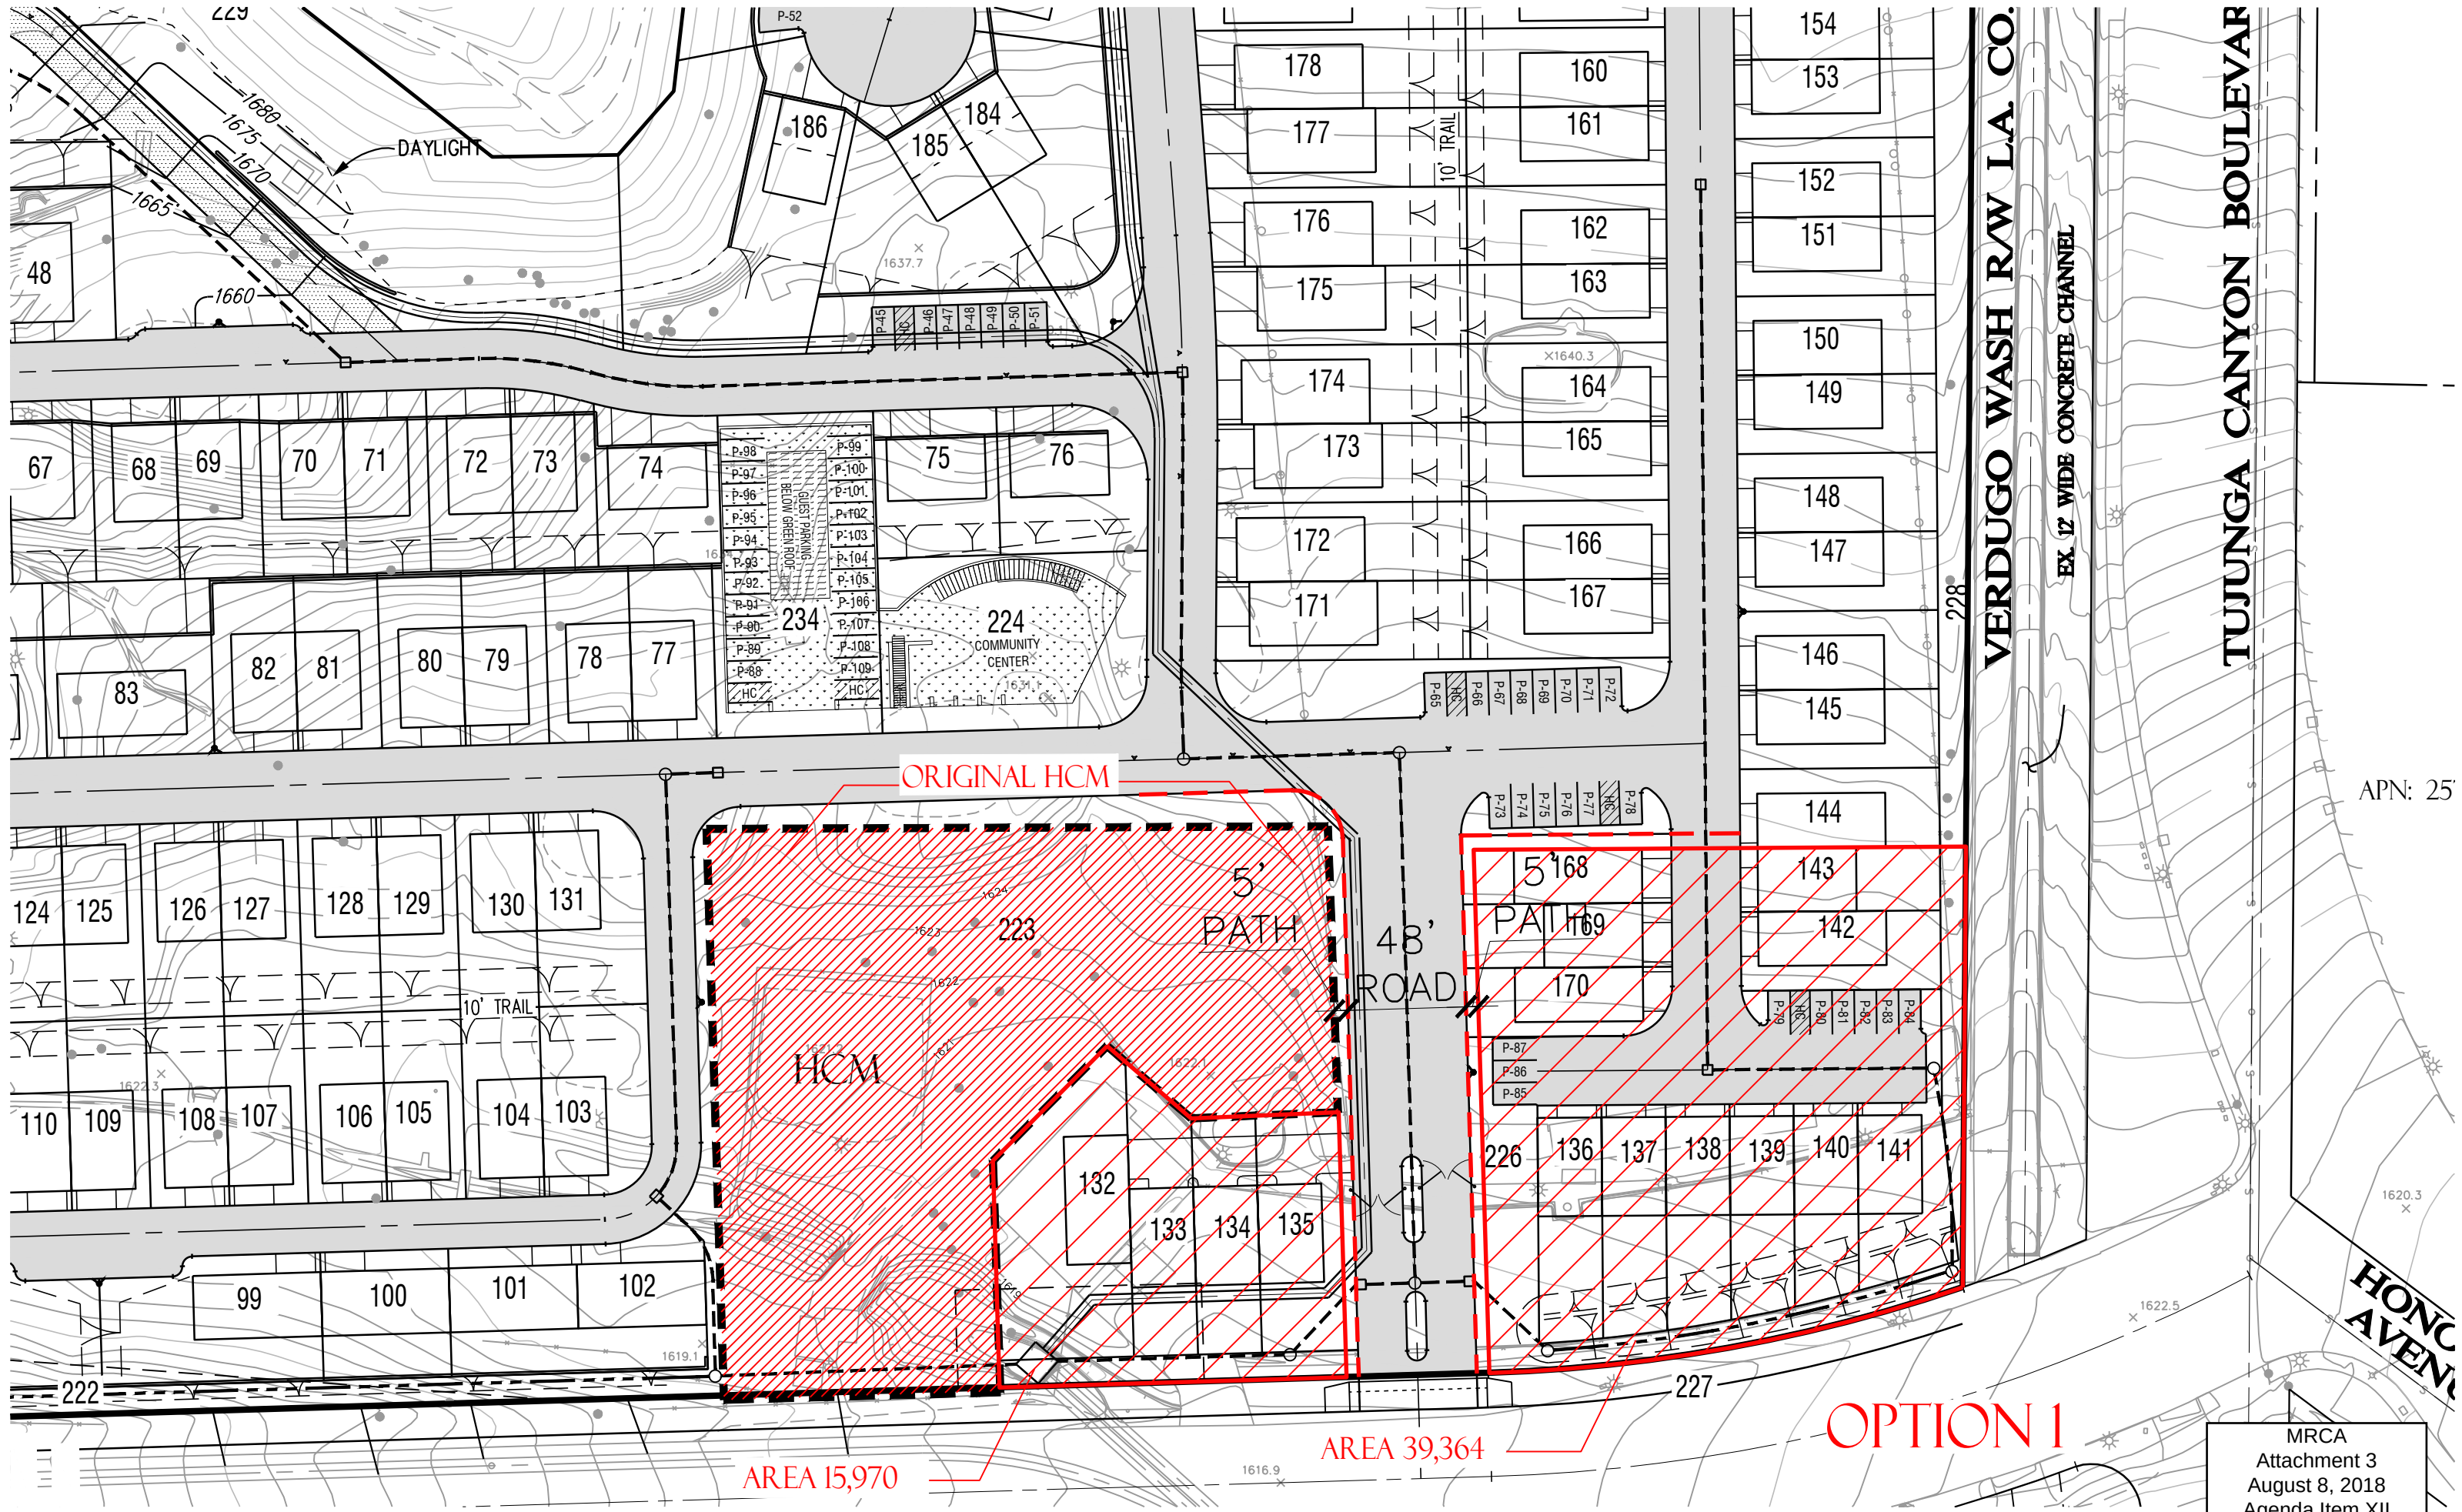


APN: 25

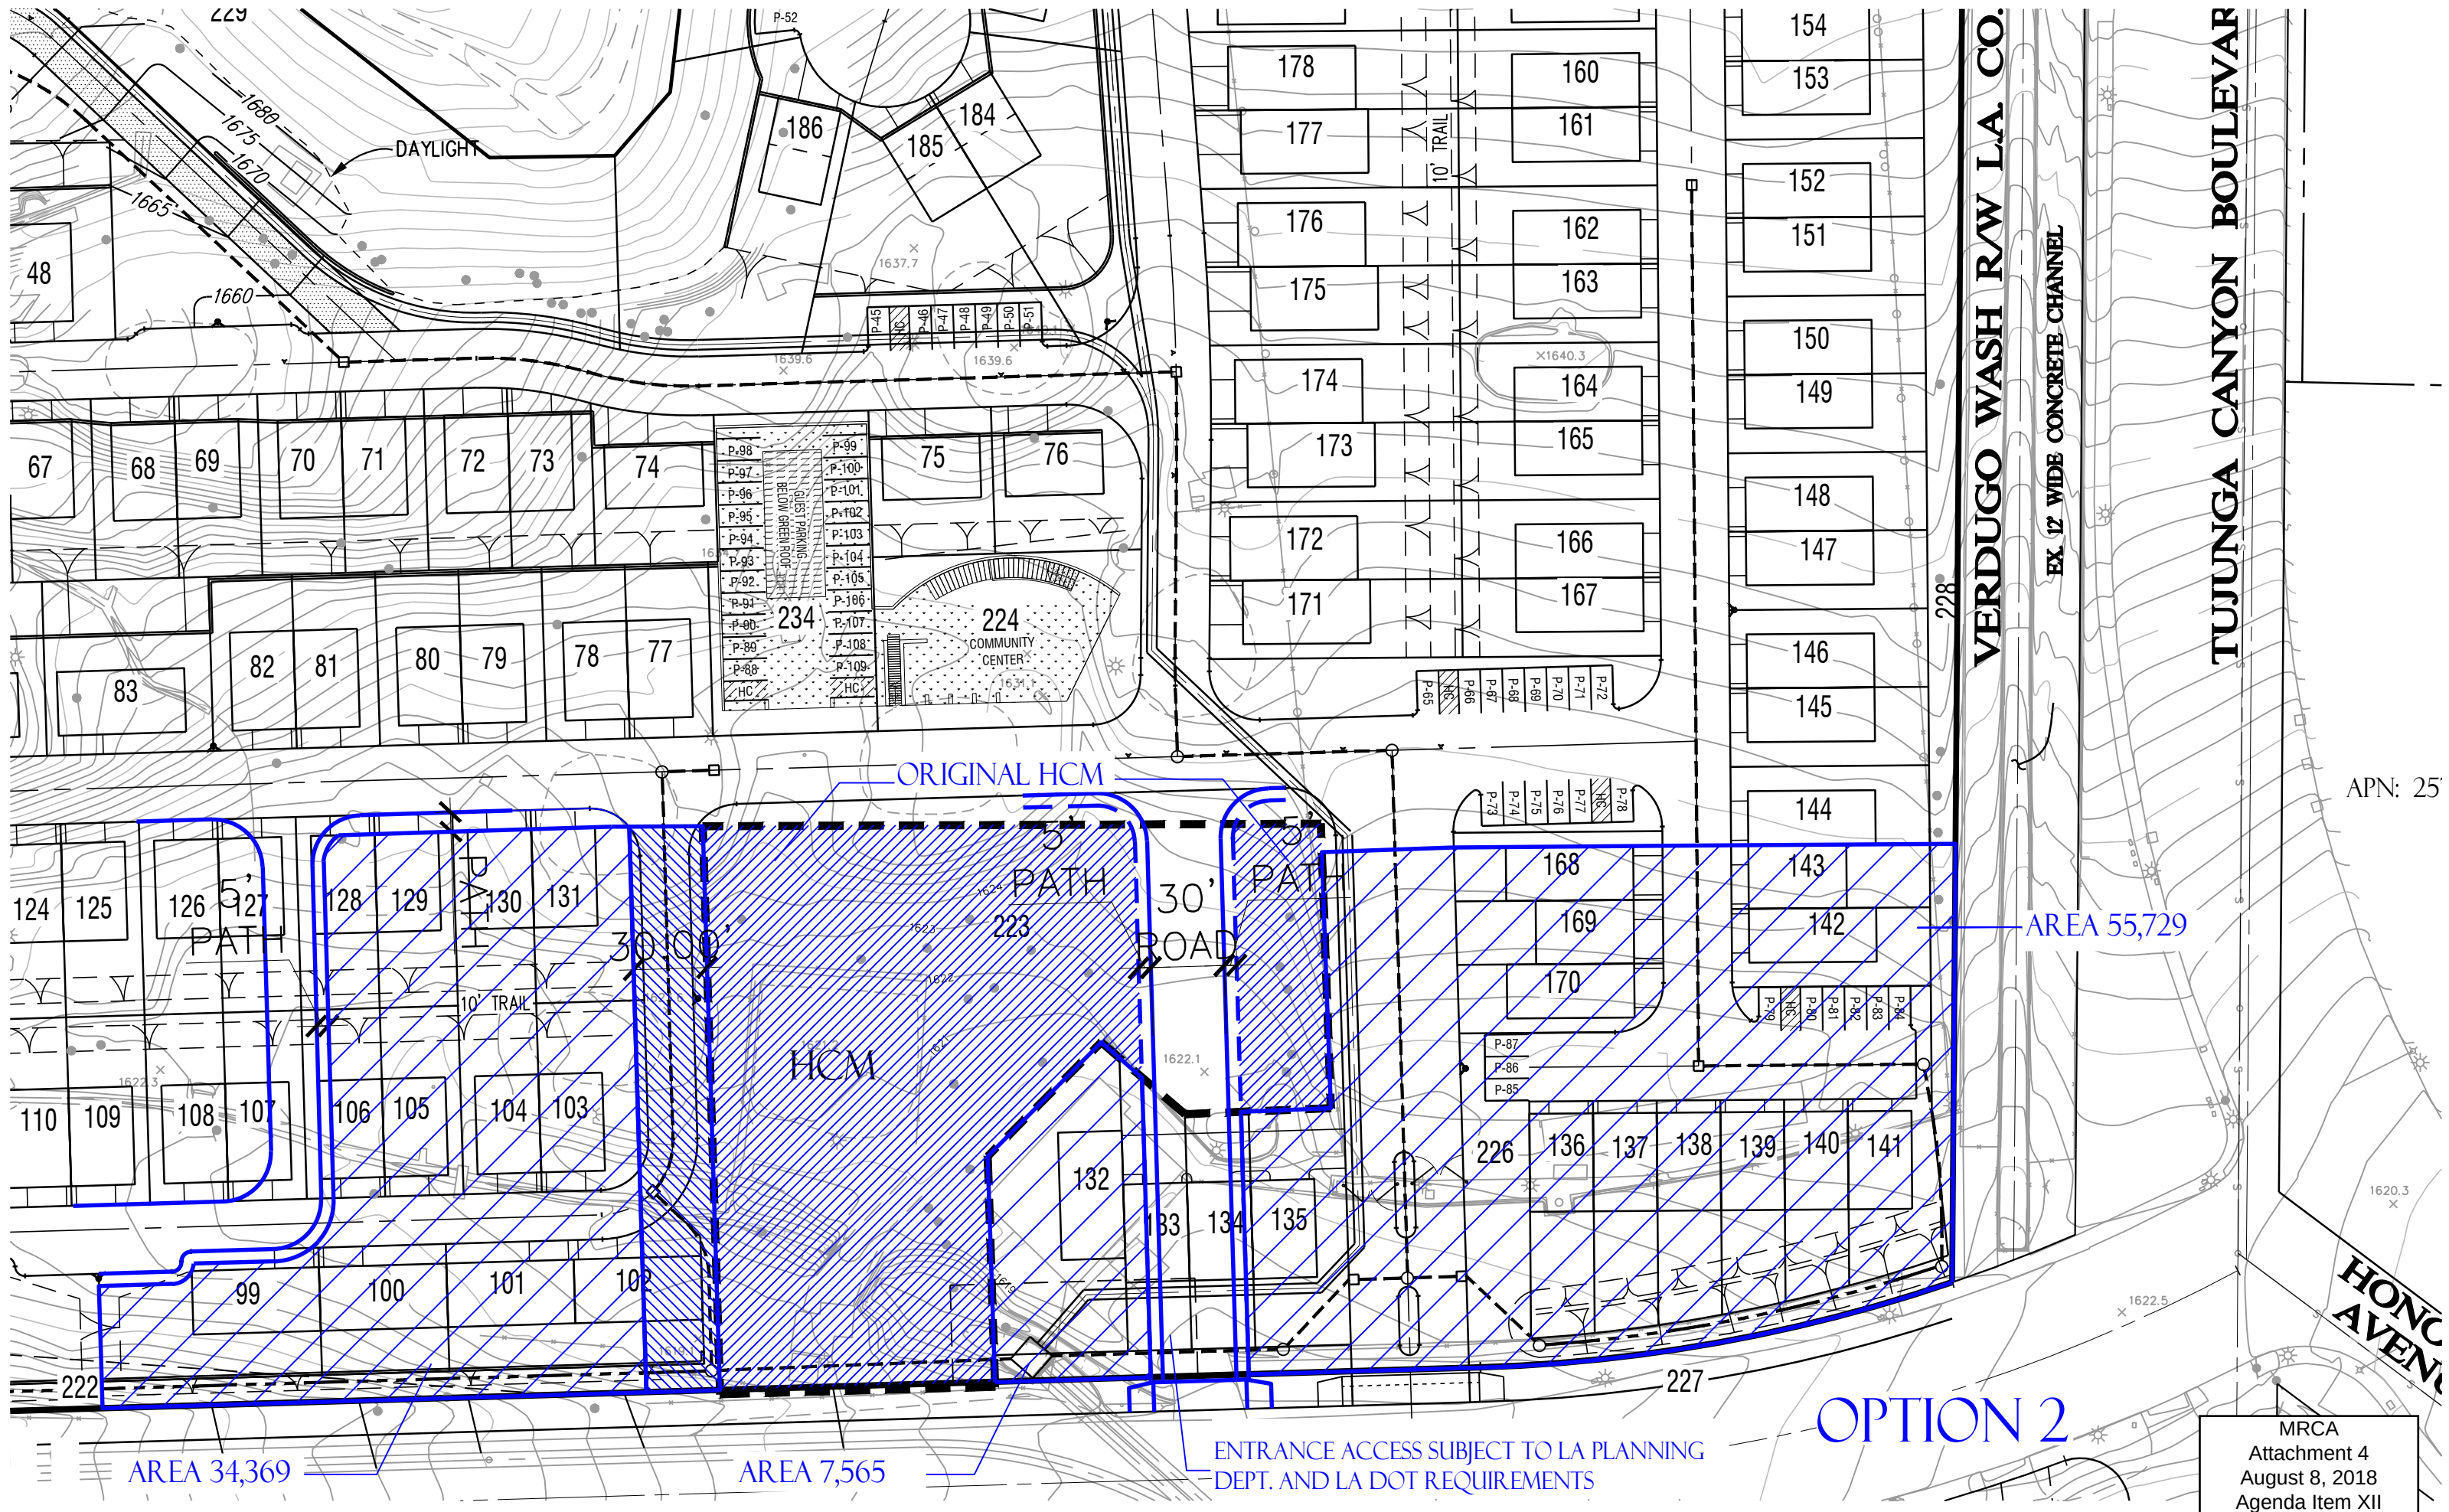

HOUSE
5 77 THROUGH 83

**A PORTION OF LOT 46, SUBDIVISION OF THE RANCHO LA CANADA
(BK 4 PAGE 35) AND PORTIONS OF SECTIONS 20, 29 & 30 T2N, R13W, S.B.B. & M.
FOR SMALL LOT SUBDIVISION PURPOSES
CITY OF LOS ANGELES, CALIFORNIA
OCTOBER, 2007
REVISED AUGUST 25, 2017**

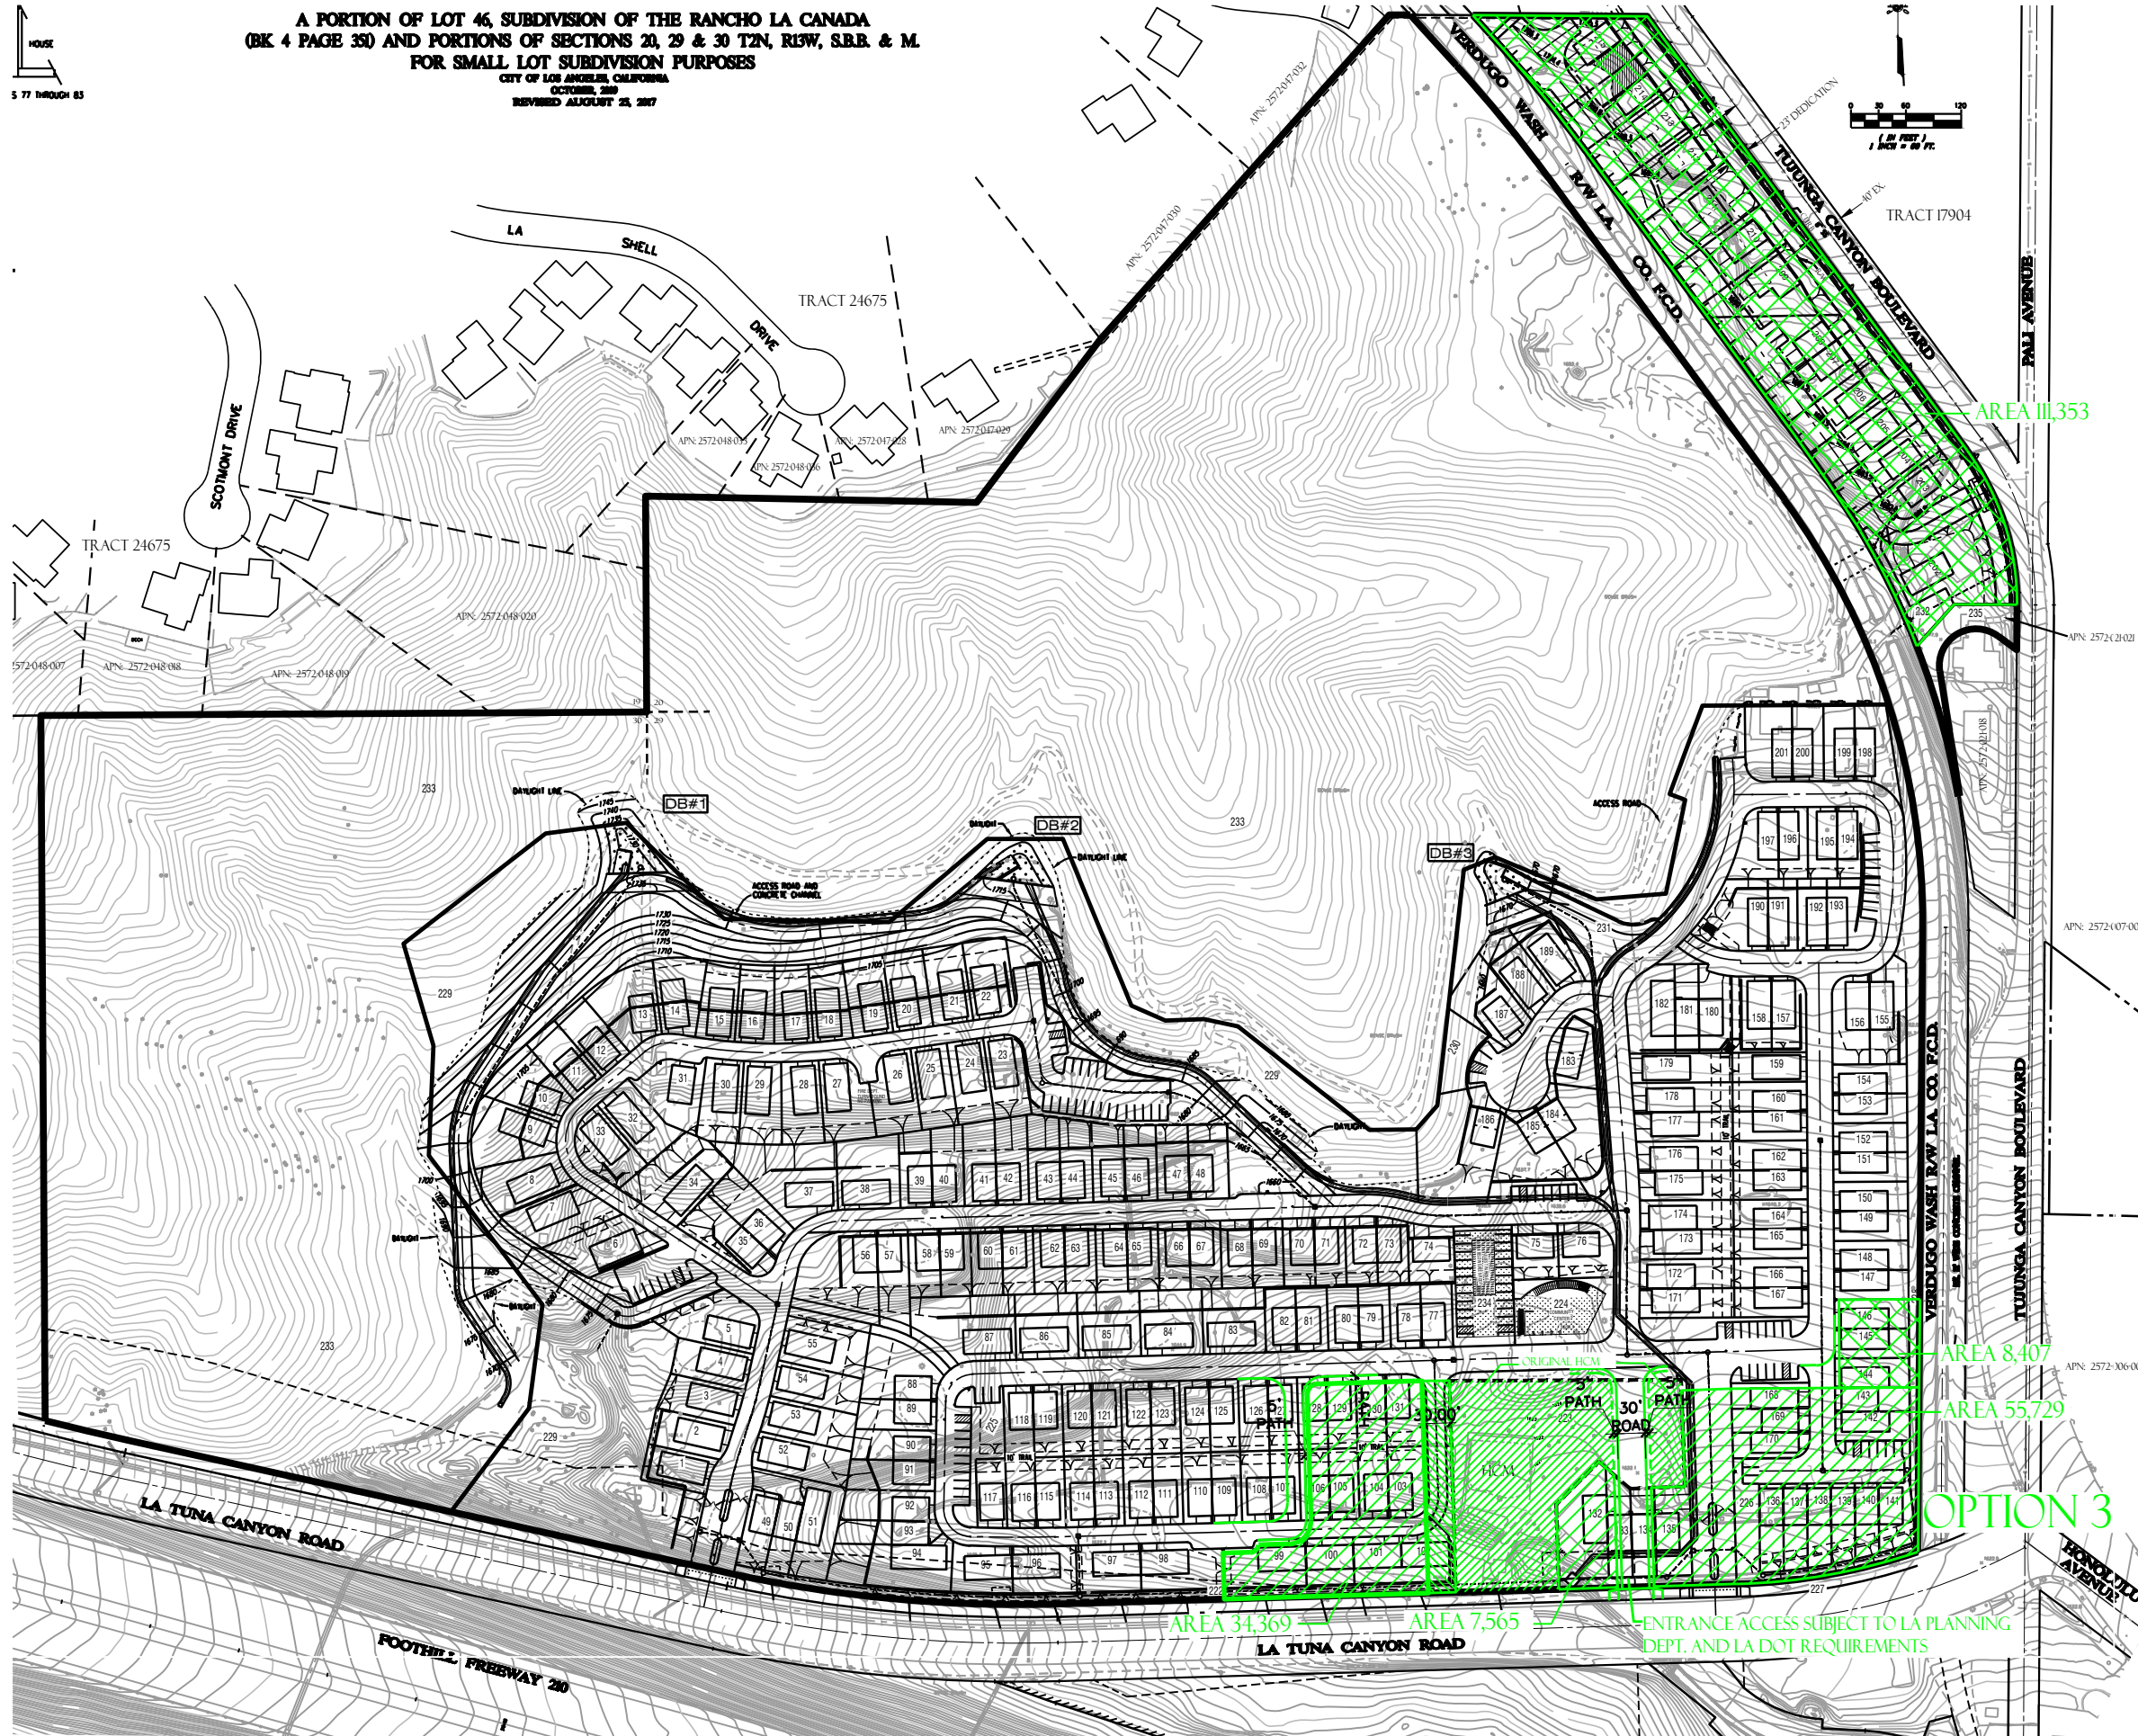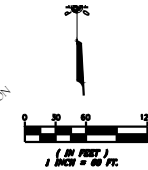

HOUSE
5 77 THROUGH 83

A PORTION OF LOT 46, SUBDIVISION OF THE RANCHO LA CANADA
(BK 4 PAGE 35) AND PORTIONS OF SECTIONS 20, 29 & 30 T2N, R13W, S.B.B. & M.
FOR SMALL LOT SUBDIVISION PURPOSES
CITY OF LOS ANGELES, CALIFORNIA
OCTOBER, 2007
REVISED AUGUST 25, 2017

